




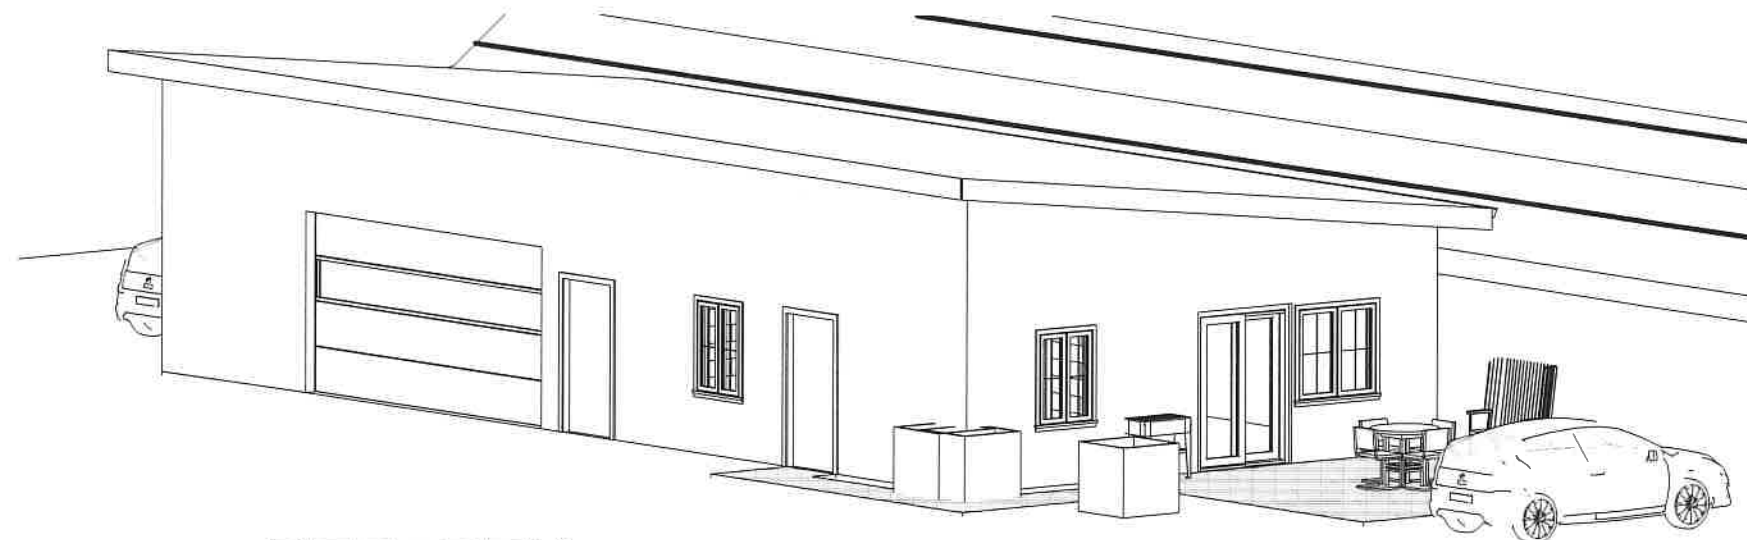


4 PERSPEKTIV

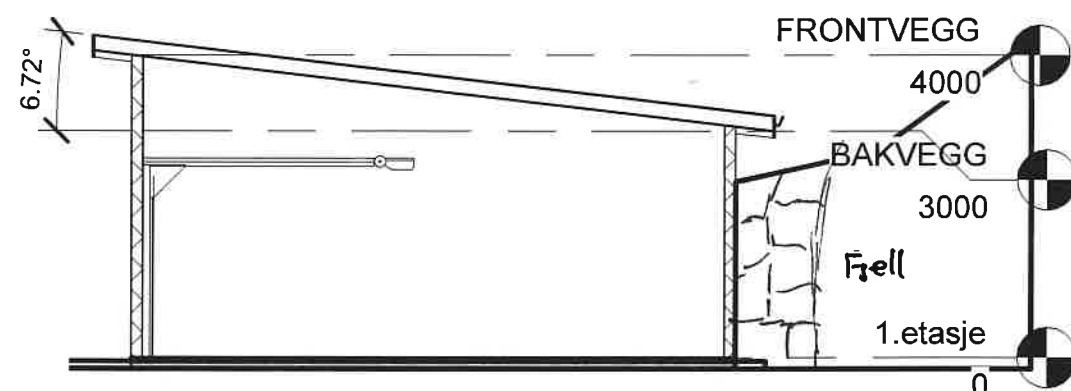

3 SNITT 1
1 : 100

2 1.PLAN
1 : 100

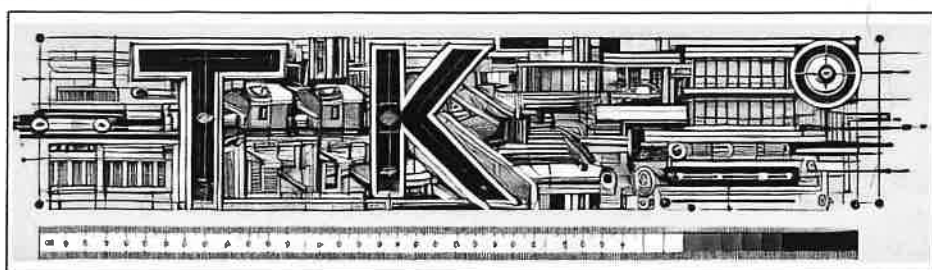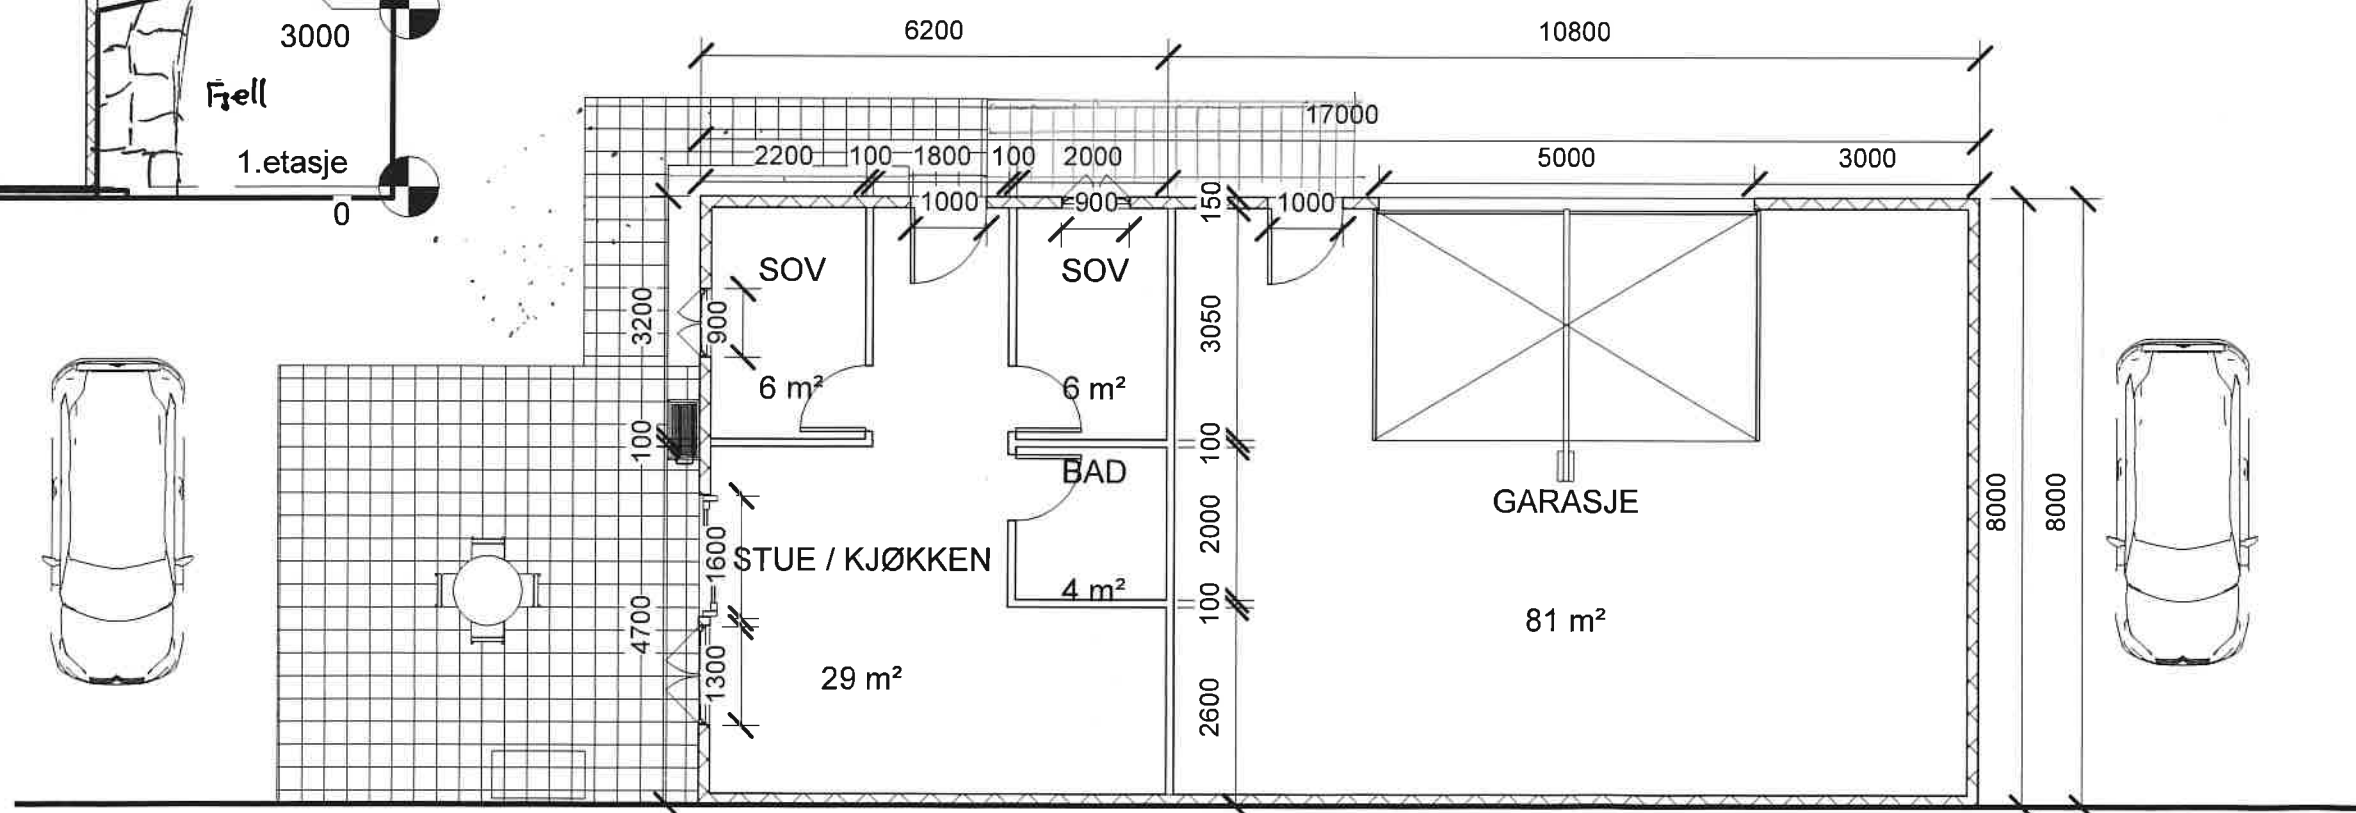


No.	Description	Date


GARASJE
BRYNEBRINKEN 3

PLAN, SNITT & PERSPEKTIV


Project number	0001	A105
Date	25.04.25	
Drawn by	TK	
Checked by	Tk	Scale
		1 : 100

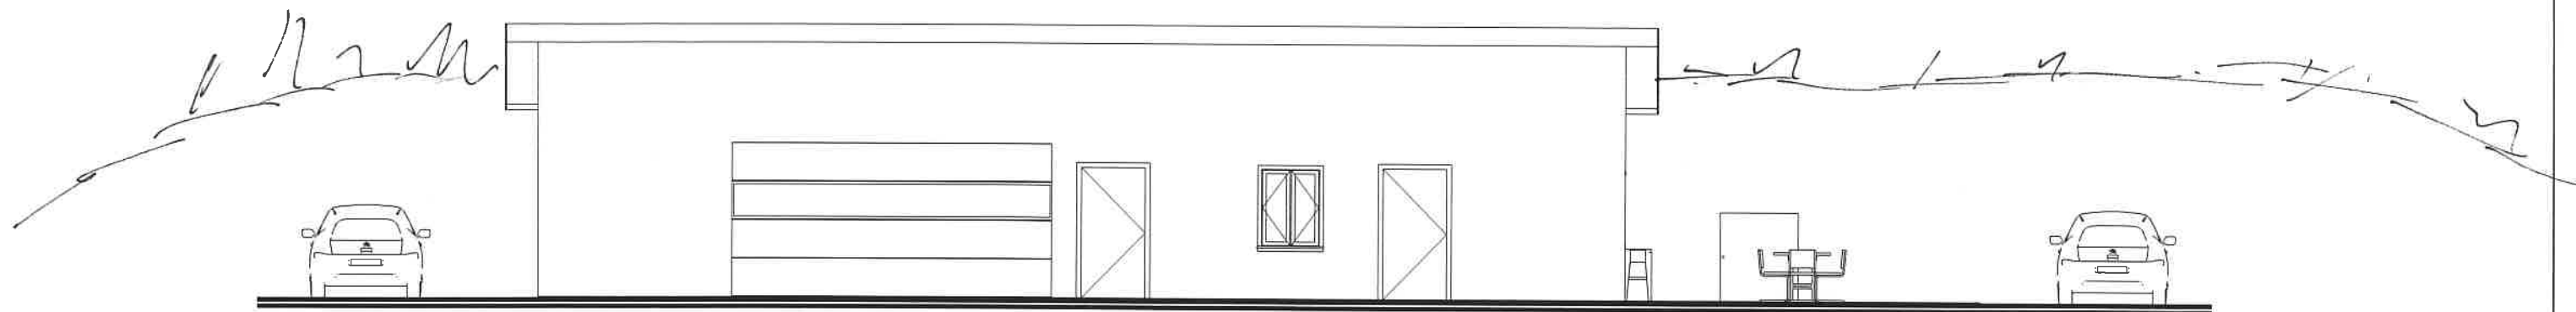


1 Nord-nordøst
1 : 100

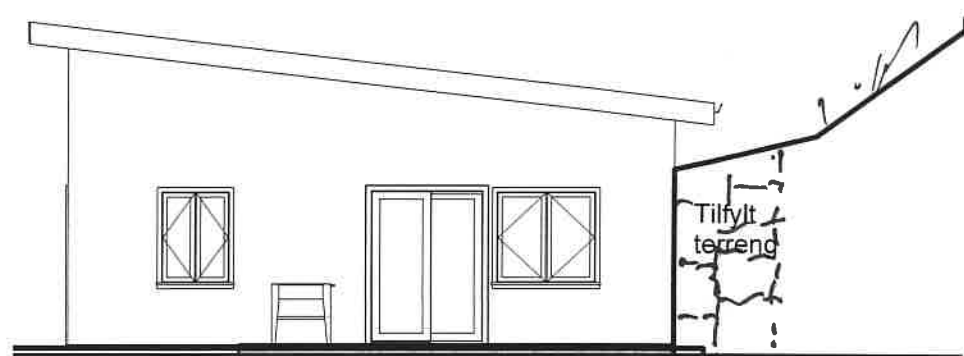


3 Vest-nordvest
1 : 100

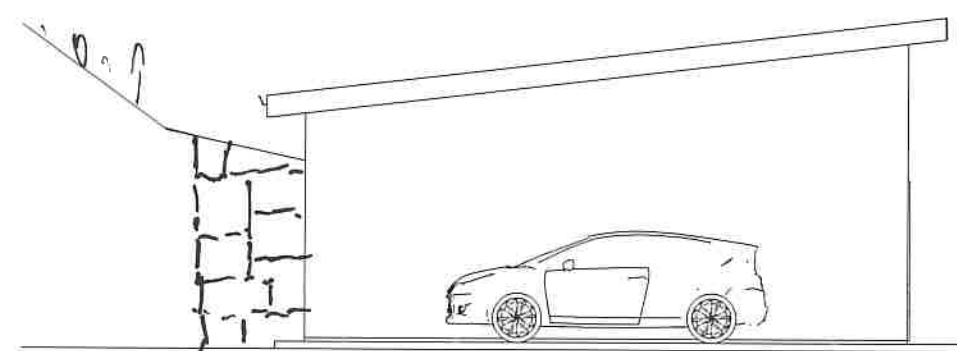

4 Øst-sørøst
1 : 100

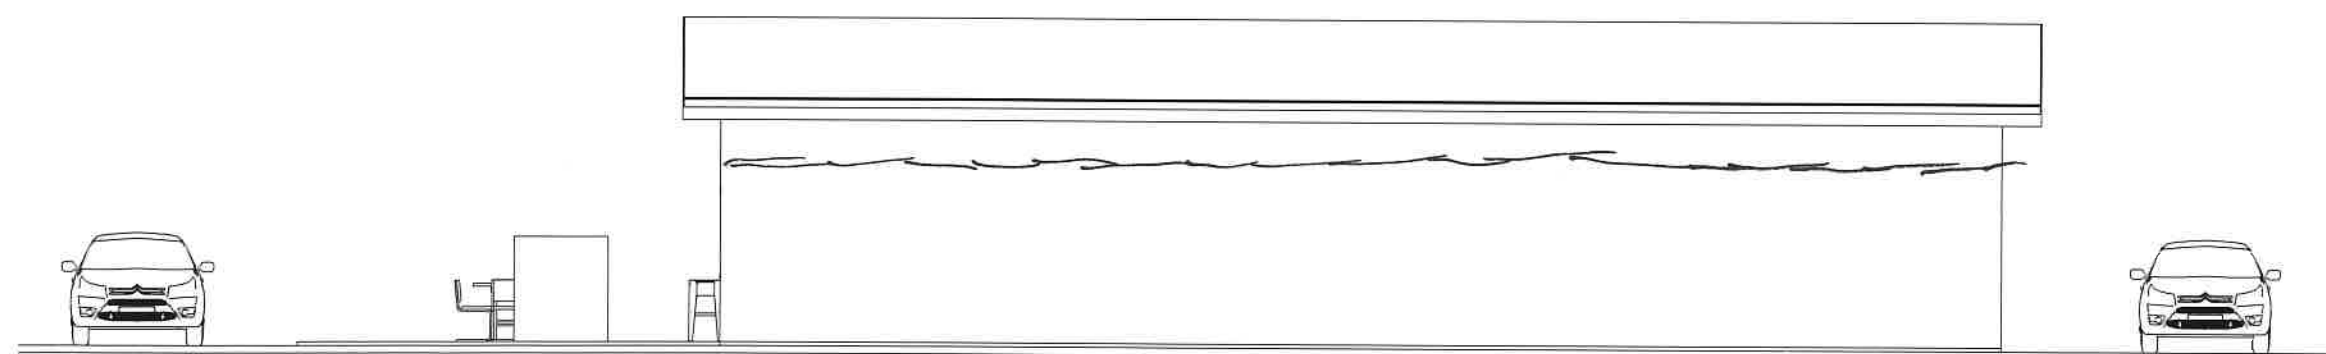

2 Sør-sørvest
1 : 100

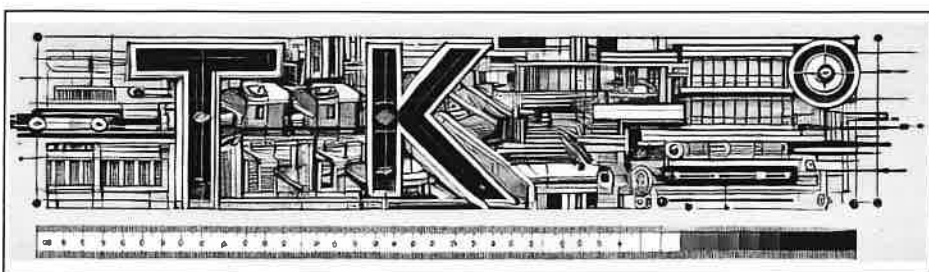

No.	Description	Date

GARASJE
BRYNEBRINKEN 3

FASADE

Project number 0001
Date 25.04.25
Drawn by TK
Checked by TK

A104

Scale 1 : 100