



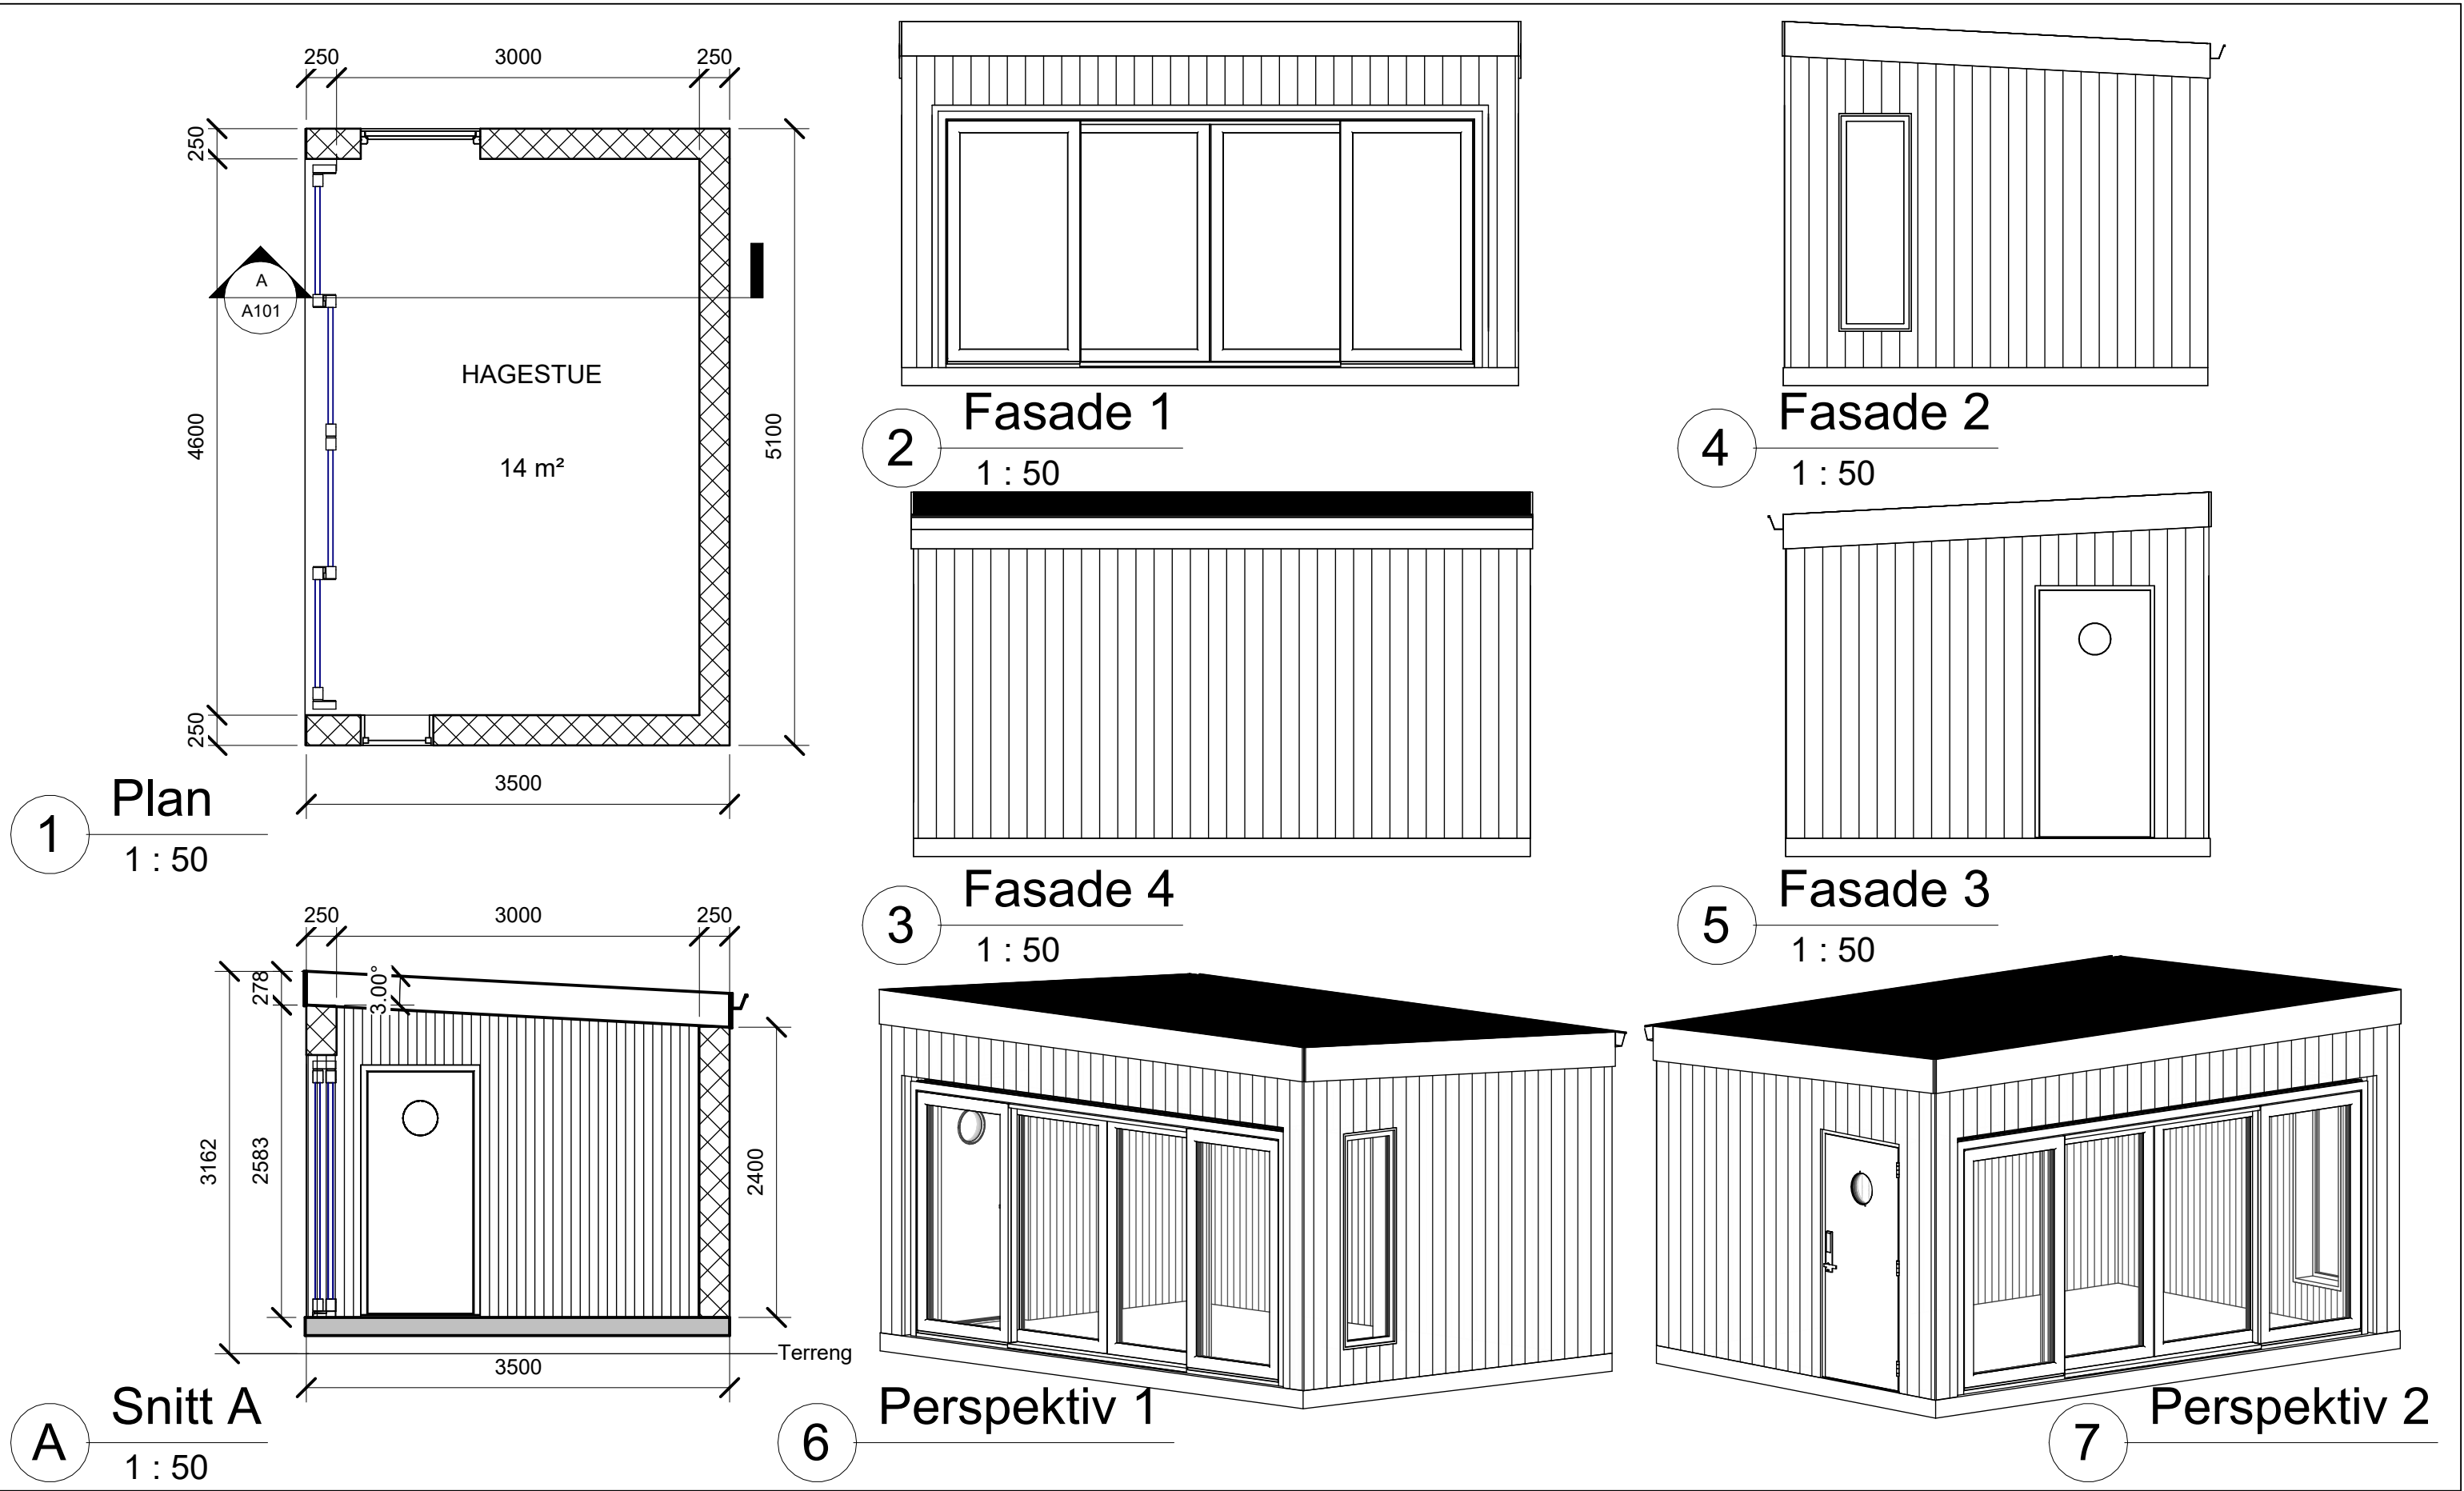

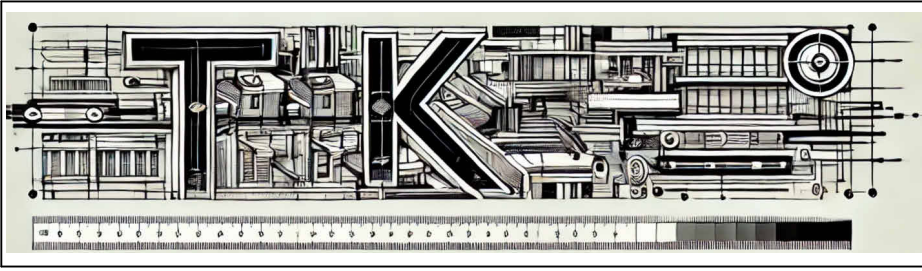

No.	Description	Date

Nordveien 27, 4563
Borhaug
HAGESTUE

Plan, Snitt, Fasade & Perspektiv

Project number	6969	A101
Date	24.07.25	
Drawn by	TK	
Checked by	TK	
Scale		1 : 50

08.10.2025 15:24:48