



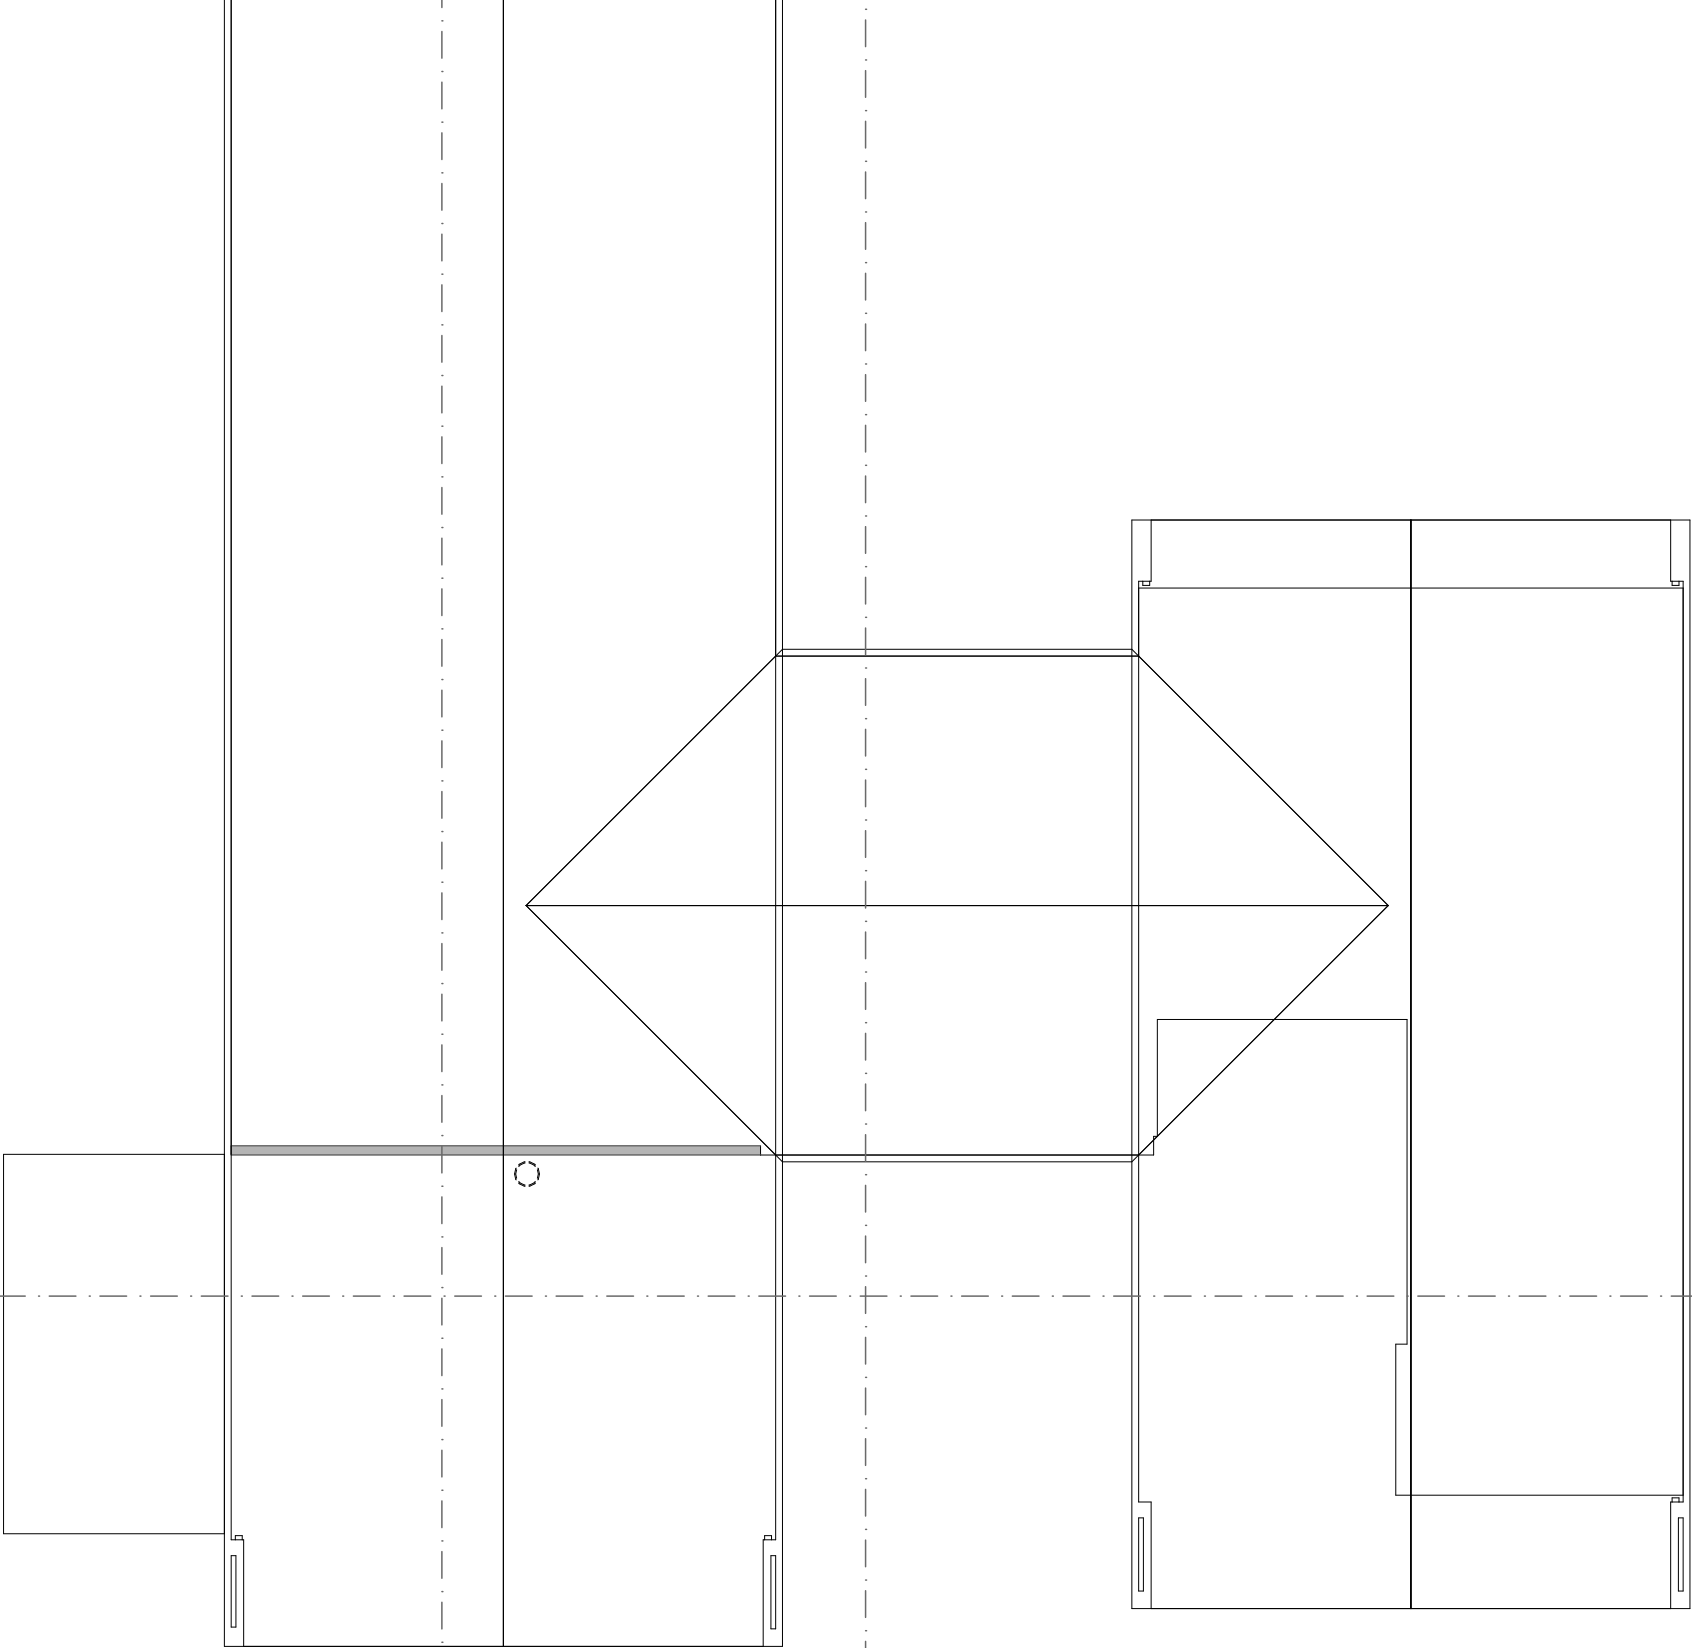

Rev.:

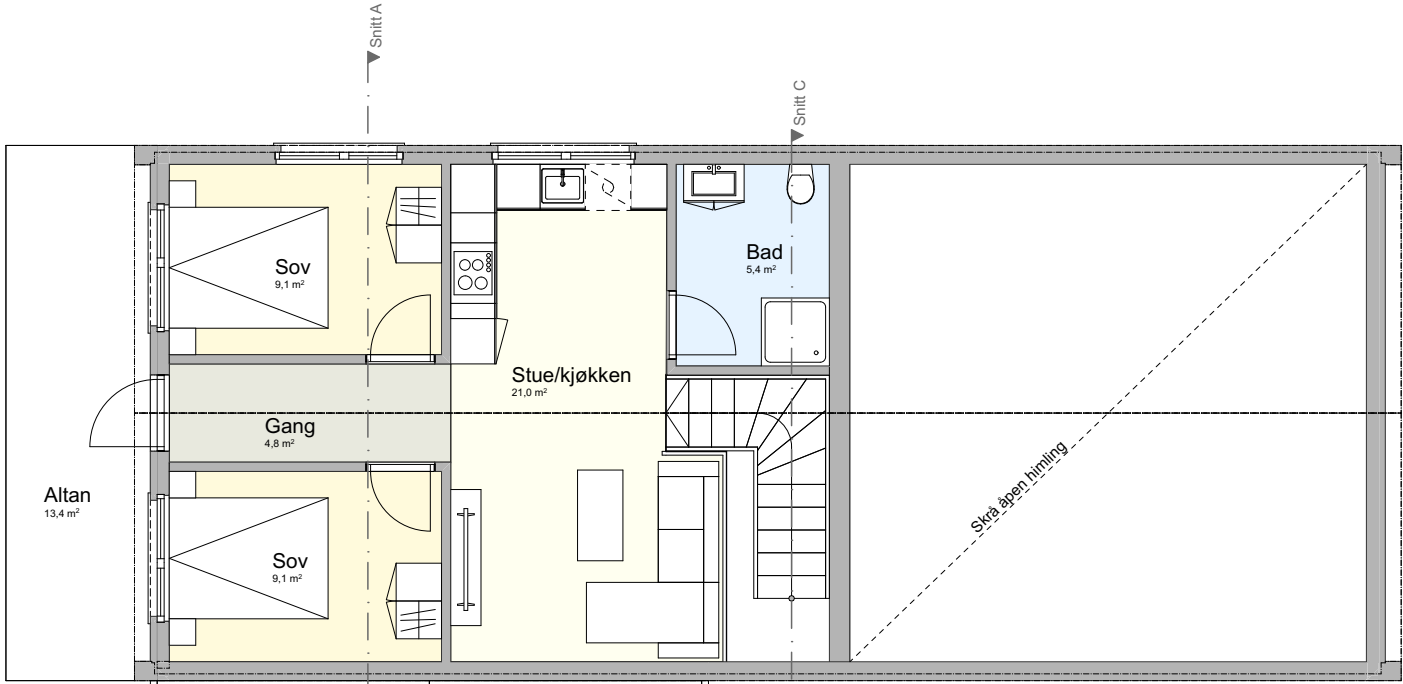

G-TAKK
Vollmonaveien 38 4550 Farsund
org.nr. 826 091 312
Telefon +47 934 77 820

TEGNER	ØR
KONTR.	
MÅL	1:100
DATO	15.09.2025

Skisse

Plan 2.etg

Joakim Rosland
Hanangermona
4550 Farsund

Gnr./Bnr.: **23/81**

PROSJEKT NR.: 03-25 Joakim Rosland

Tegningsnr.: 02