



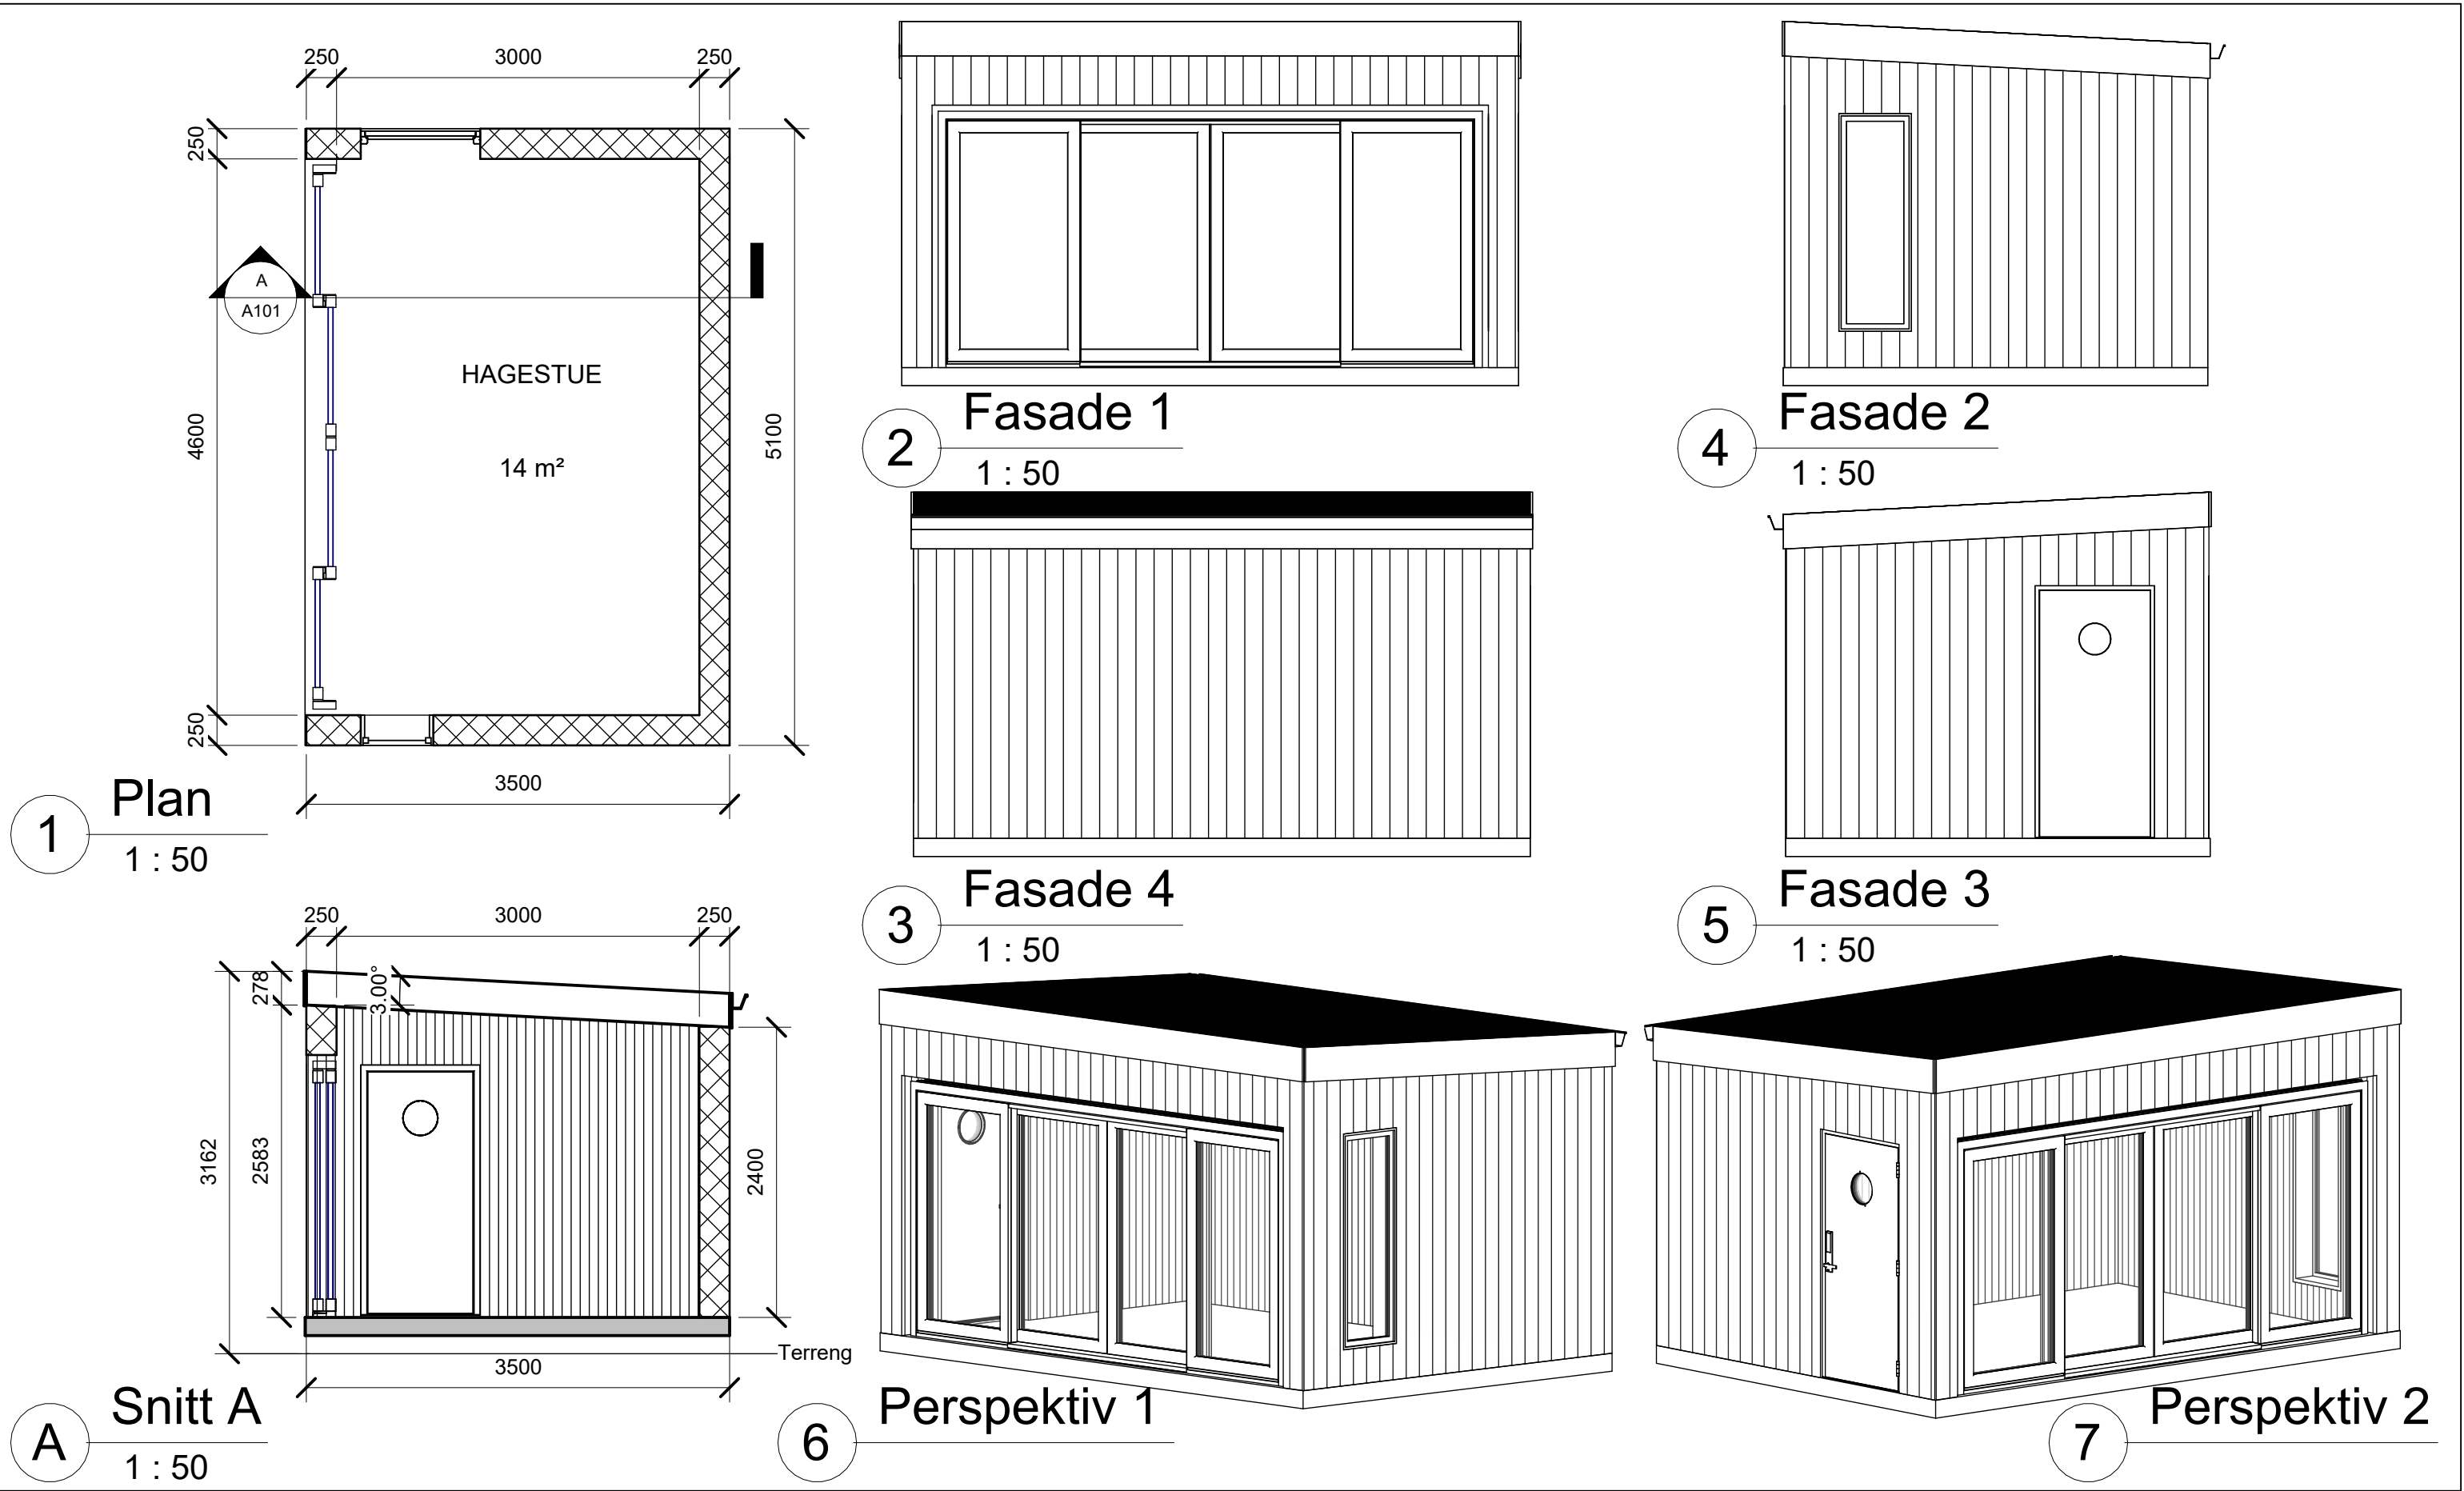

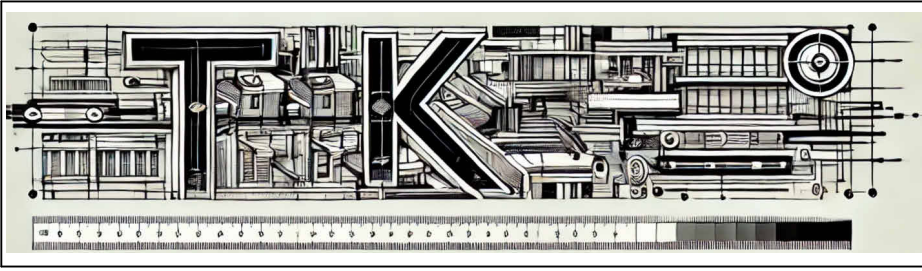

No.	Description	Date

Nordveien 27, 4563
Borhaug
HAGESTUE

Plan, Snitt, Fasade & Perspektiv

Project number	6969	A101	
Date	24.07.25		
Drawn by	TK		
Checked by	TK	Scale	1 : 50