

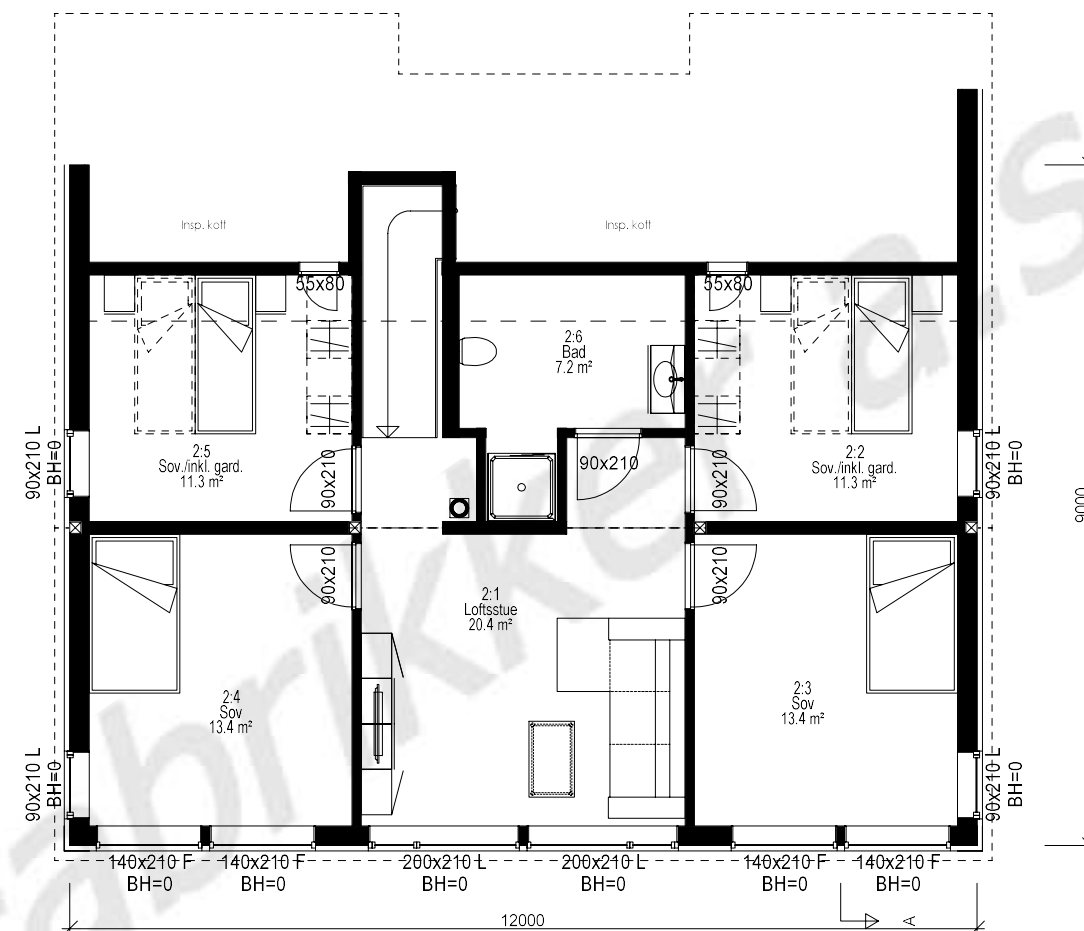
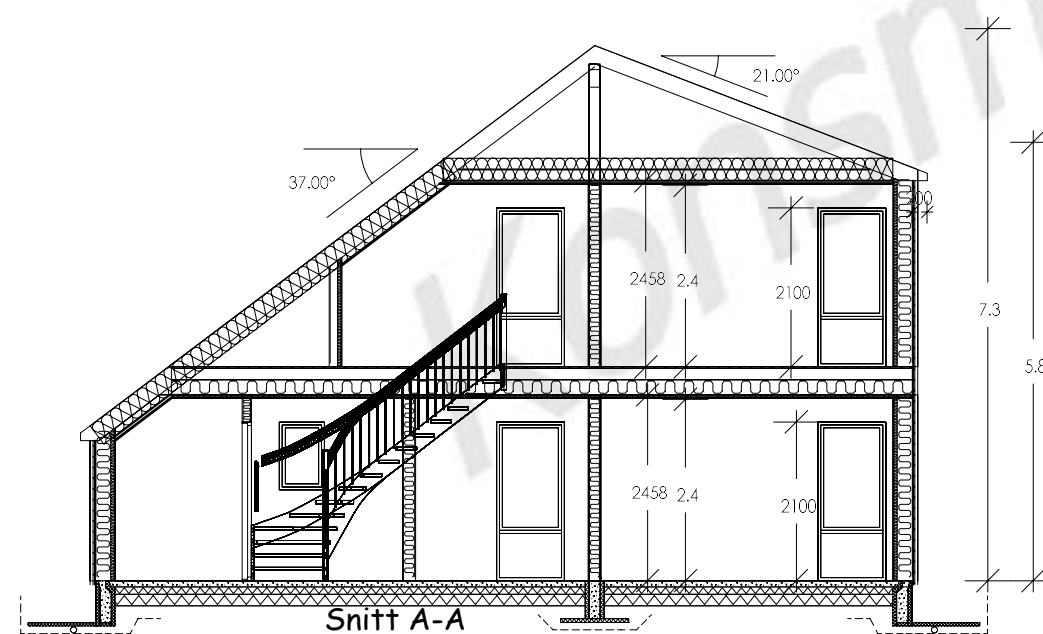
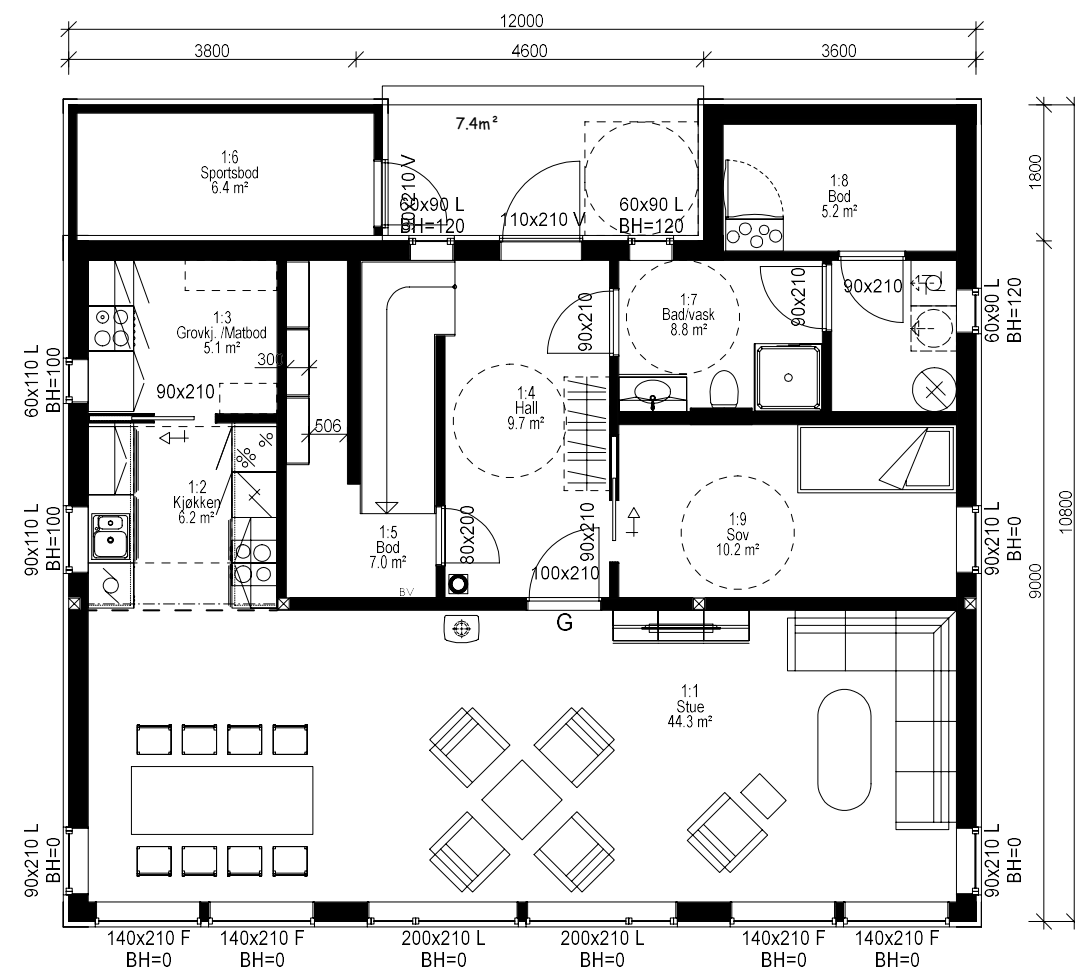
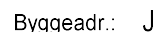
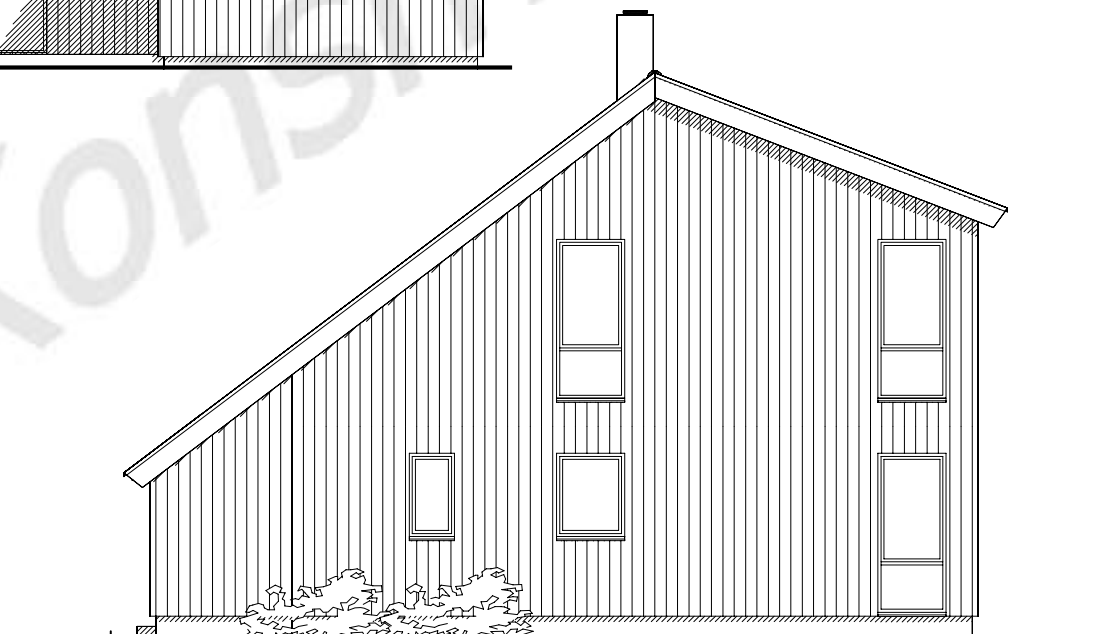
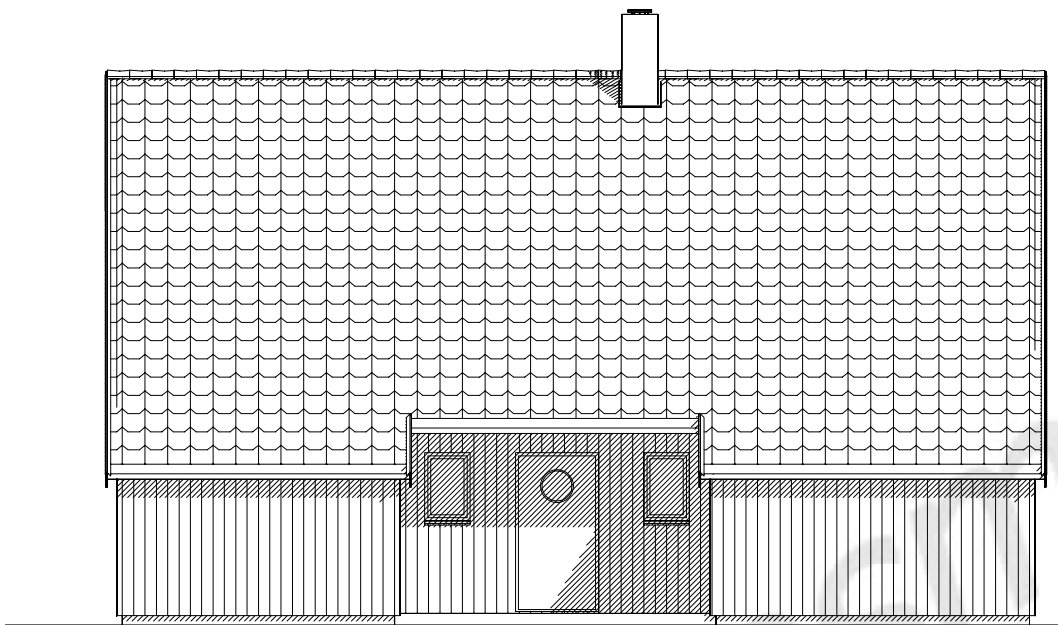


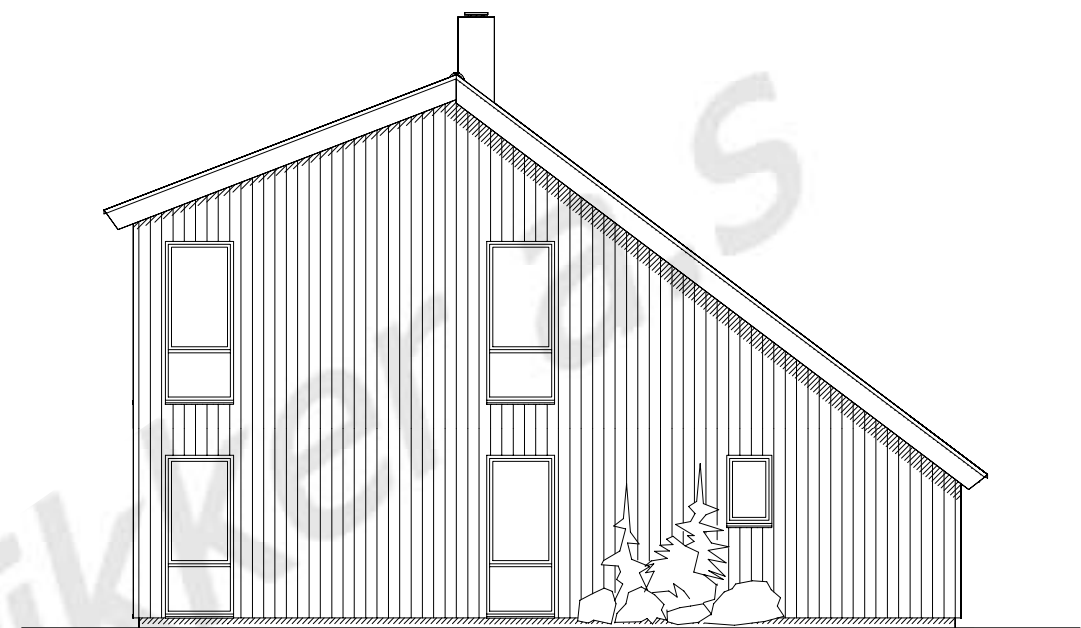

|   |      |   |              |
|---|------|---|--------------|
| Tiltakshaver: <b>Juliane &amp; Lars Reinertsen</b>   |      |  <b>DATA DESIGN SYSTEM</b><br><small>ANALYTISCHES SYSTEM</small> |              |
| Enebolig. 2110035   |      |   |              |
| Byggeadr.: Jølle   |      |   |              |
| Gnr:   | Bnr: | Byggekommune: Farsund   |              |
| Planer og snitt   |      | Dato: 12.11.2025   | Arkiv: Sign: |
|  <b>konsmo hus</b> <small>Konsmo Fabrikker a.s</small><br><small>www.konsmohus.no</small><br><small>Tlf.: 38 28 13 00</small><br><small>4255 Konsmo</small> |      |   | R2103 Tove   |
|   |      | KONTROLL:   |              |
|   |      | Skis: Tove   | Mål: Tegn:   |
|   |      | Arb:   | 1:100 501    |
|   |      | Tekn:   |              |

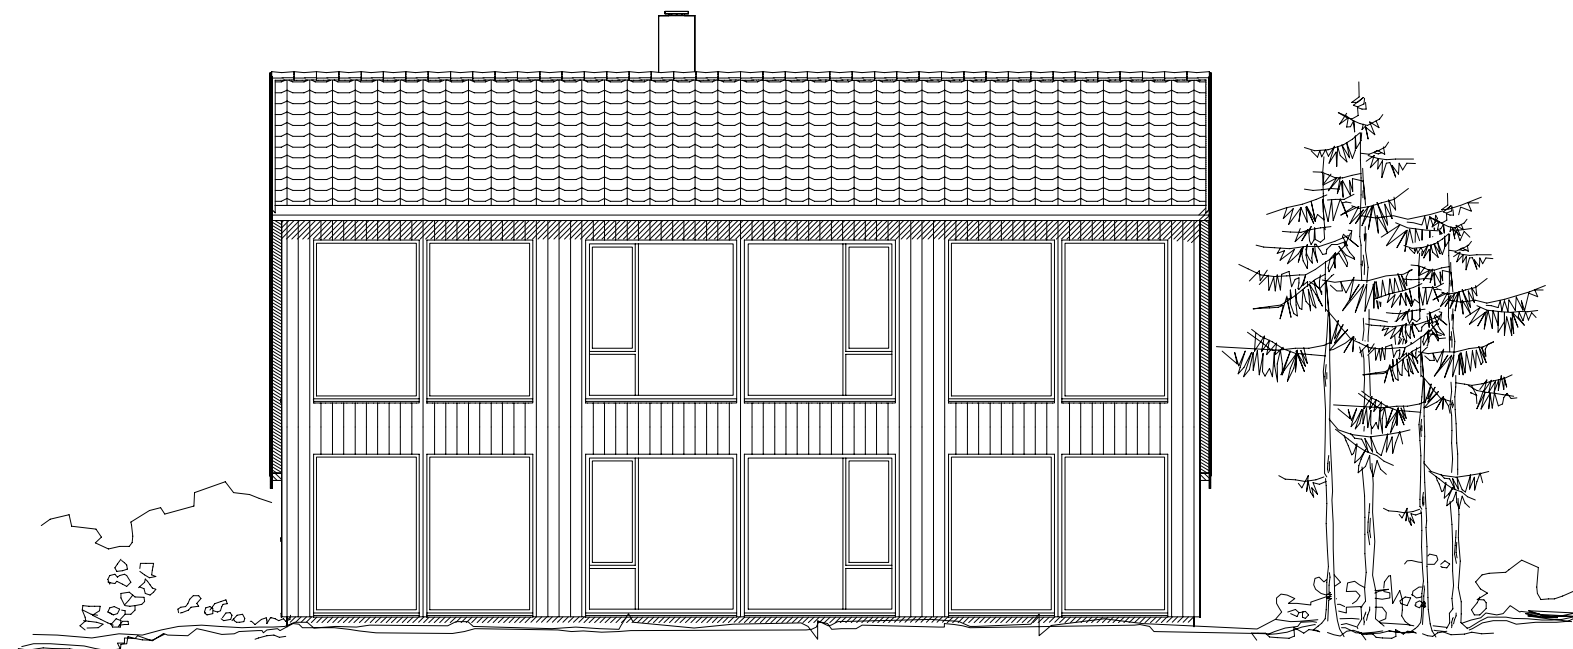

C 16.12.2025 Tove Korr. etter møte 16.12.25  
B 09.12.2025 Tove Korr. etter mail 08.12.25  
A 03.12.2025 Tove Korr. etter mail 01.12.25

|   |  |  |  |                                           |              |
|---|--|--|--|-------------------------------------------|--------------|
| Tiltakshaver: <b>Juliane &amp; Lars Reinertsen</b>   |  |  |  | DATA DESIGN SYSTEM<br>ANEMETSCHER COMPANY |              |
| Enebolig. 2110035   |  |  |  |                                           |              |
| Byggeadr.: Jølle   |  |  |  | Byggekommune: Farsund                     |              |
| Gnr: Bnr:   |  |  |  |                                           |              |
| Fasader   |  |  |  | Dato: 30.10.2025                          | Arkiv: Sign: |
|   <p>www.konsmohus.no<br/>Tlf.: 38 28 13 00<br/>4525 Konsmo</p> |  |  |  | KONTROLL:                                 | R2103 Tove   |
|   |  |  |  | Skisse: Tove                              | Mål: Tegn:   |
|   |  |  |  | Arb:                                      | 1:100 502    |
|   |  |  |  | Tekn:                                     |              |
| Tegningen må hverken helt eller delvis kopieres eller benyttes ved utførelse av arbeider som Konsmo Fabrikker AS ikke medvirker i.   |  |  |  |                                           |              |