


HOH.

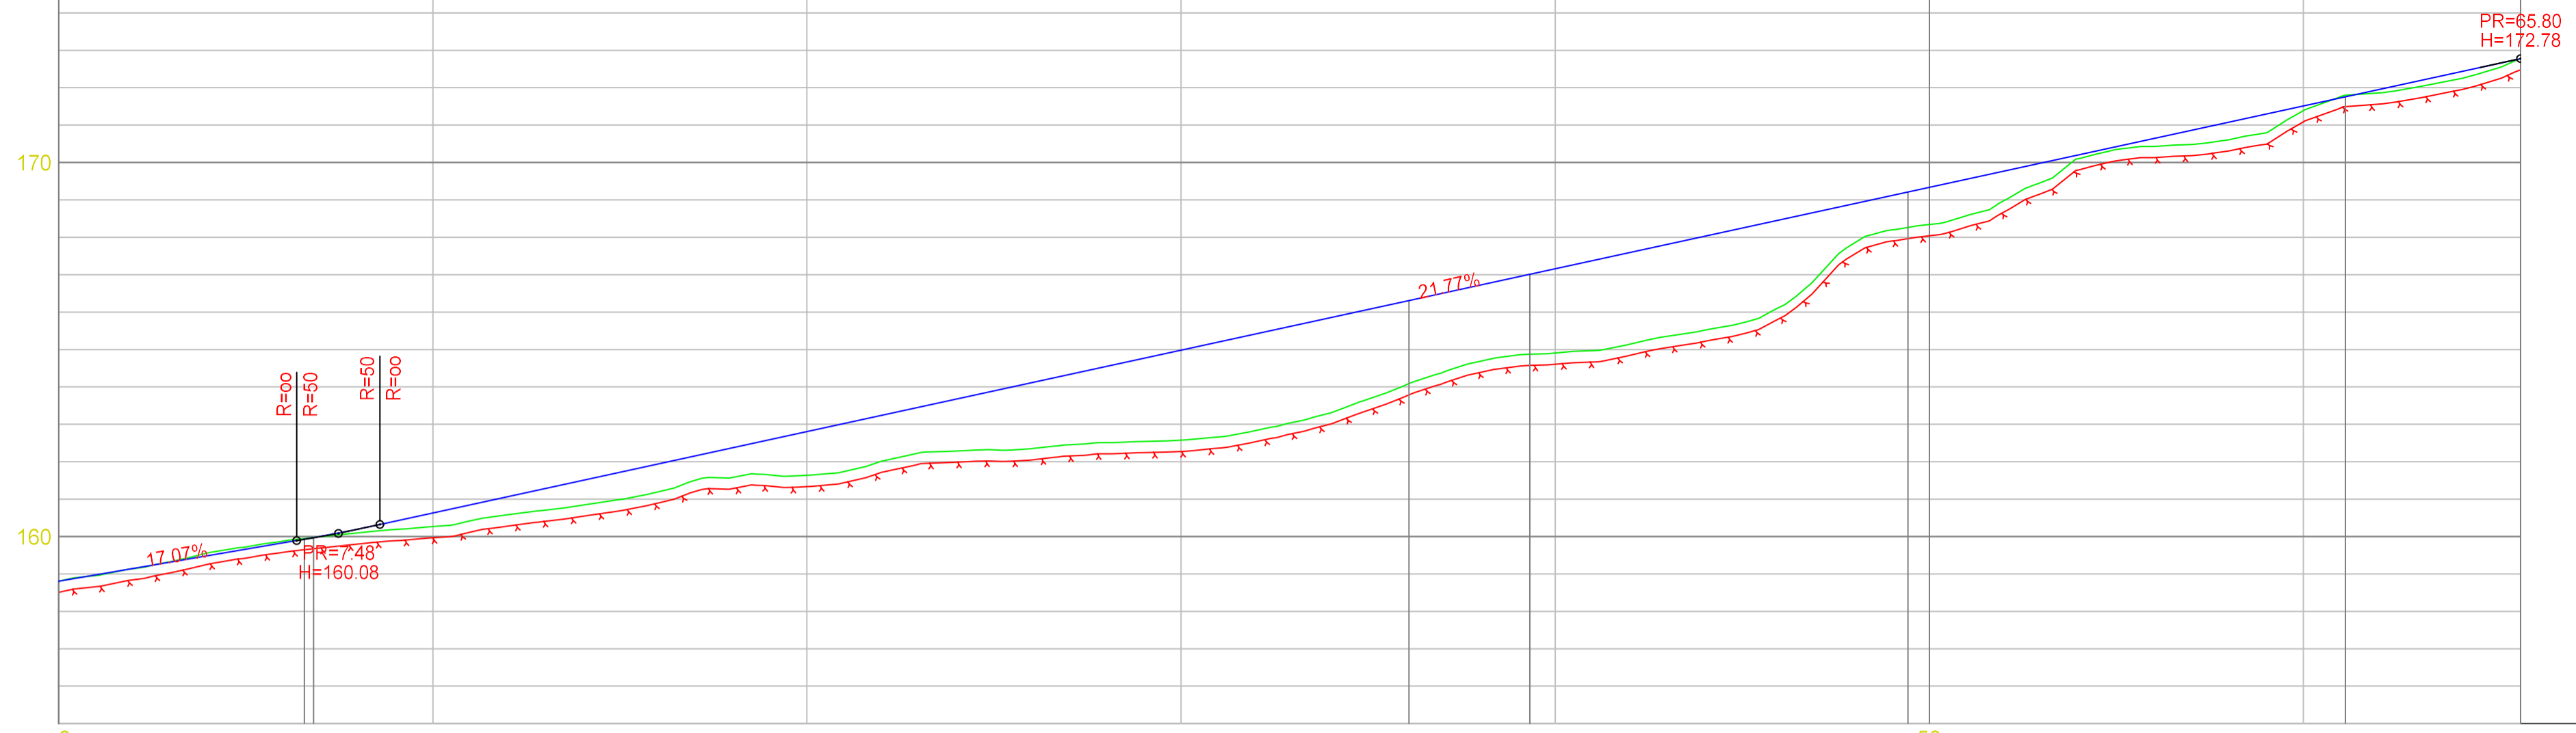

PROFIL NR.	000	6.57	6.81	36.09	46.43	61.12	
HOR. KURV.				R=10.00		R=10.00	
BREDDUTV.	-----						
TVERRFALL (1%=2mm)	-----						
H.kj.b.k.	-----						
V.kj.b.k.	3.0%						
PROFIL H.	158.81	160.63	161.64	162.58	164.91	166.34	171.39
TERRENG H.	158.81	160.63	161.64	162.58	164.91	166.34	171.39
OVERBYGN.T							



REV	ANT	REVIDERING	GJELDER	SIGN	DATO
-----	-----	------------	---------	------	------

TEGNET		Plantegning		
KONTR.				
MAL	1:100	SAK NR.	TEGN NR.	REV.
DATO	05.02.2026		901	