




2 Sør-Vest
1 : 50

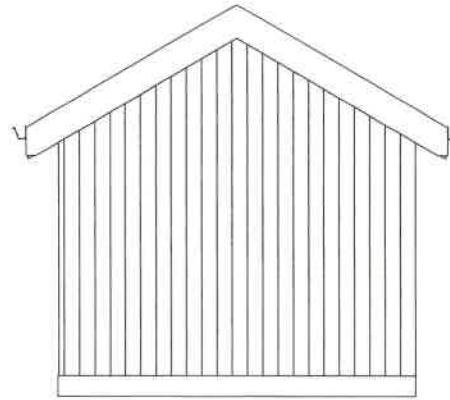


4 Sør-øst
1 : 50

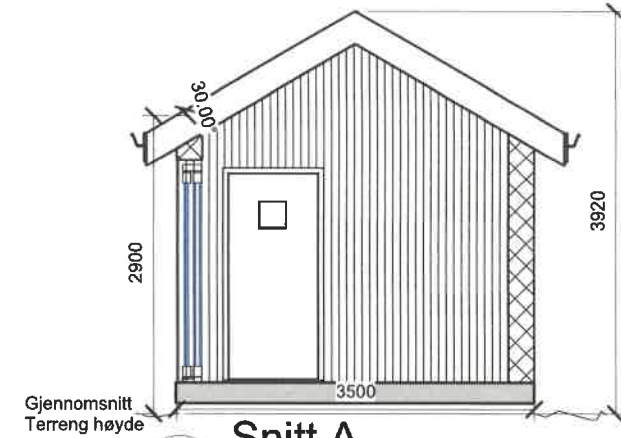


1 Snitt A
1 : 50

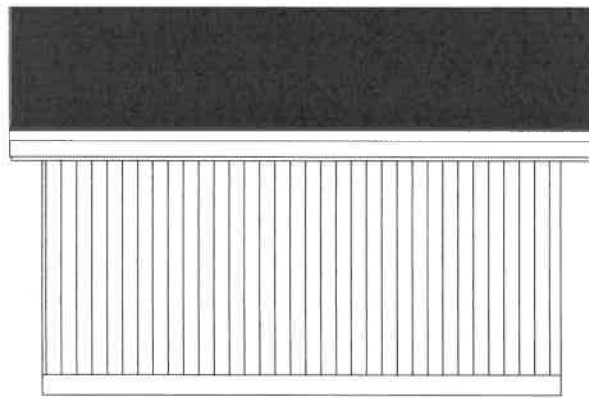


3 Nord-øst
1 : 50

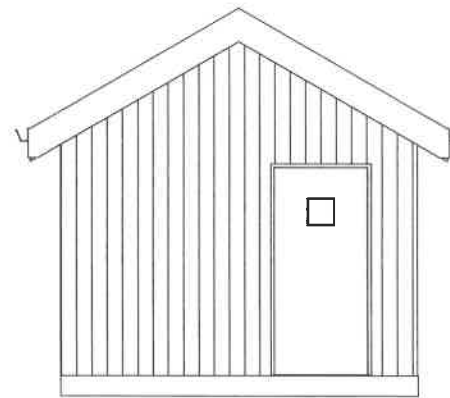

5 Nord-vest
1 : 50

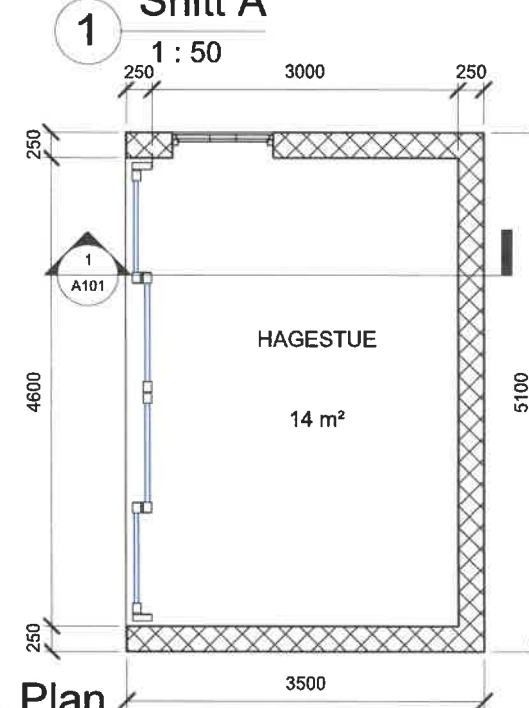

6 Plan
1 : 50

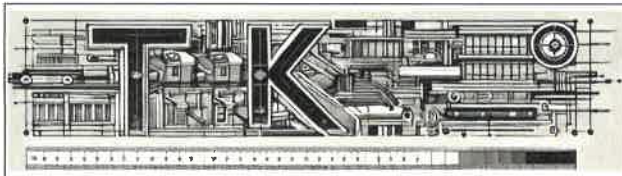

No.	Description	Date

Nordveien 27, 4563
Borhaug
HAGESTUE


Plan, snitt, fasade

Project number	6969
Date	11.02.26
Drawn by	TK
Checked by	TK


A101

Scale


1 : 50

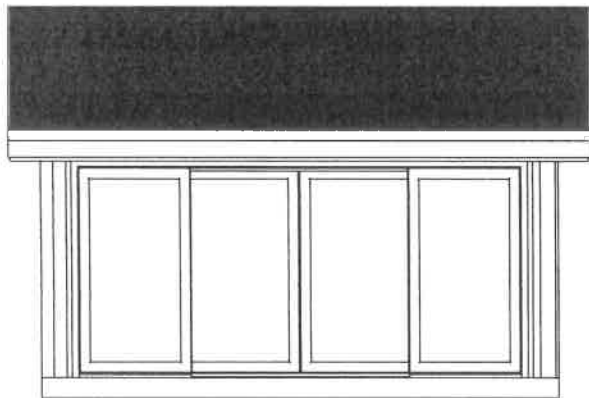


2 Sør-Vest
1 : 50

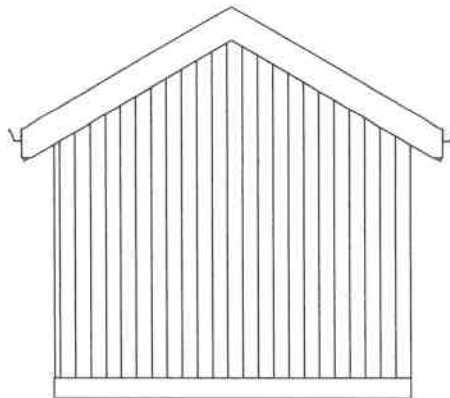


4 Sør-øst
1 : 50

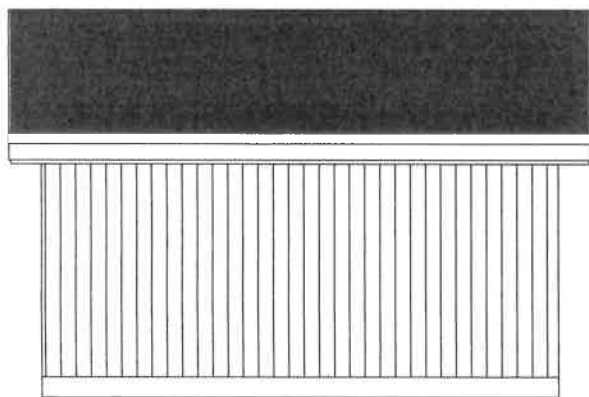


3 Nord-øst
1 : 50

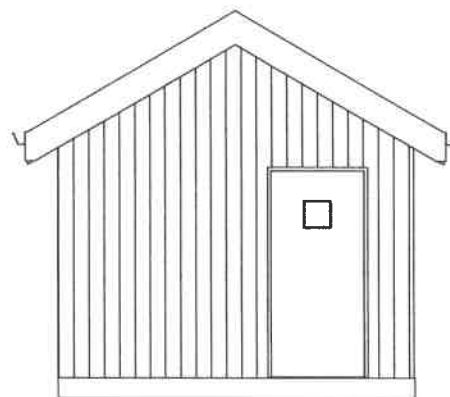


5 Nord-vest
1 : 50

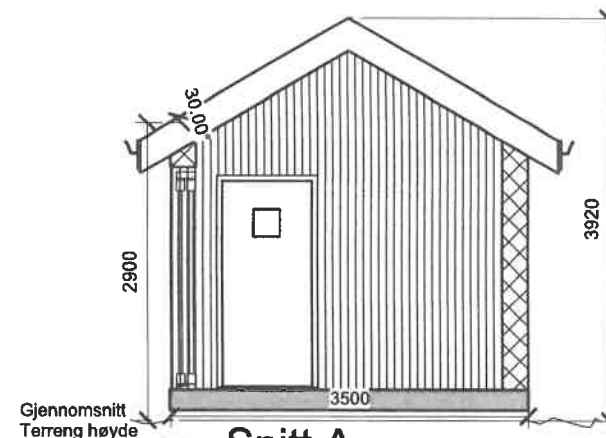

1 Snitt A
1 : 50

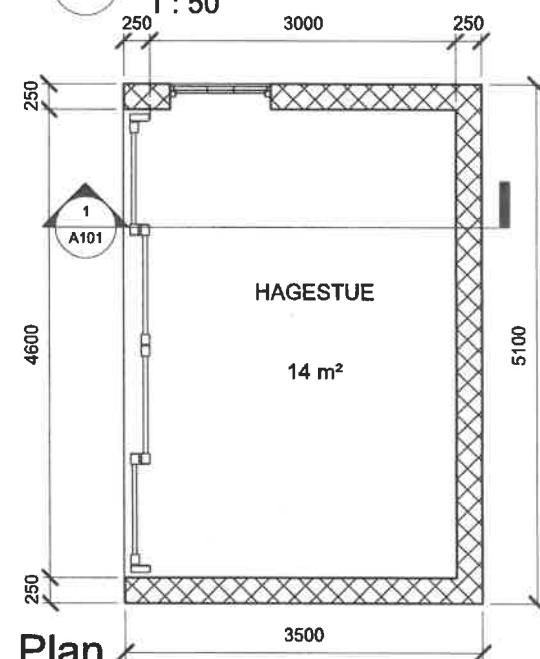

6 Plan
1 : 50

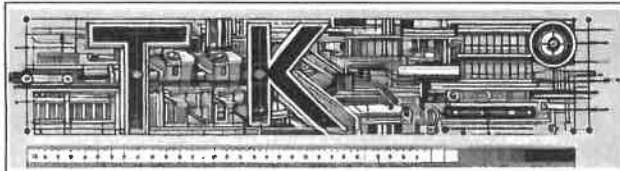

No.	Description	Date


Nordveien 27, 4563
Borhaug
HAGESTUE

Plan, snitt, fasade


Project number	6969
Date	11.02.26
Drawn by	TK
Checked by	TK

A101

Scale 1 : 50

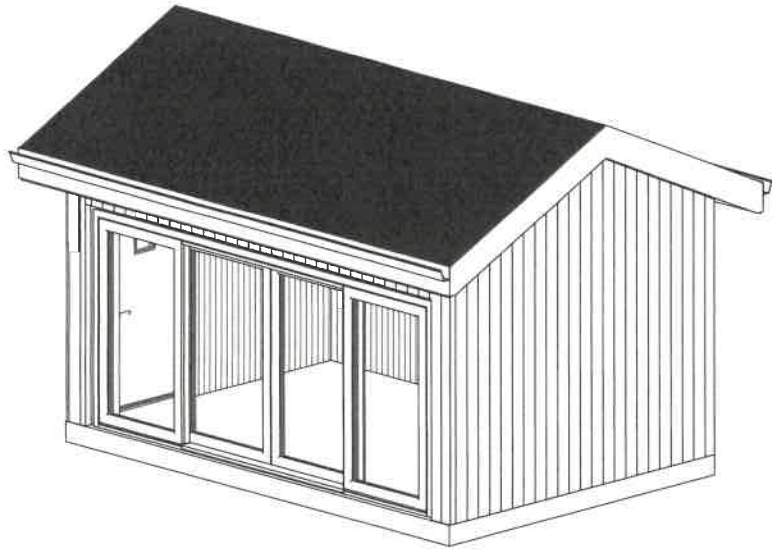

1 Perspektiv 1

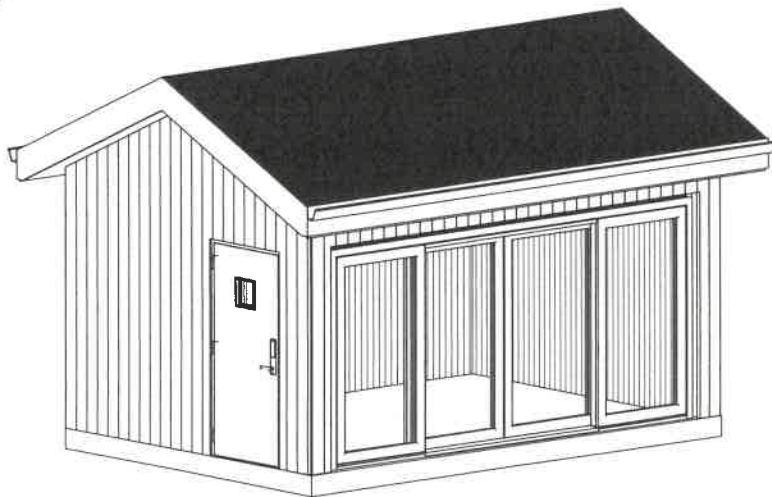

2 Perspektiv 2

