


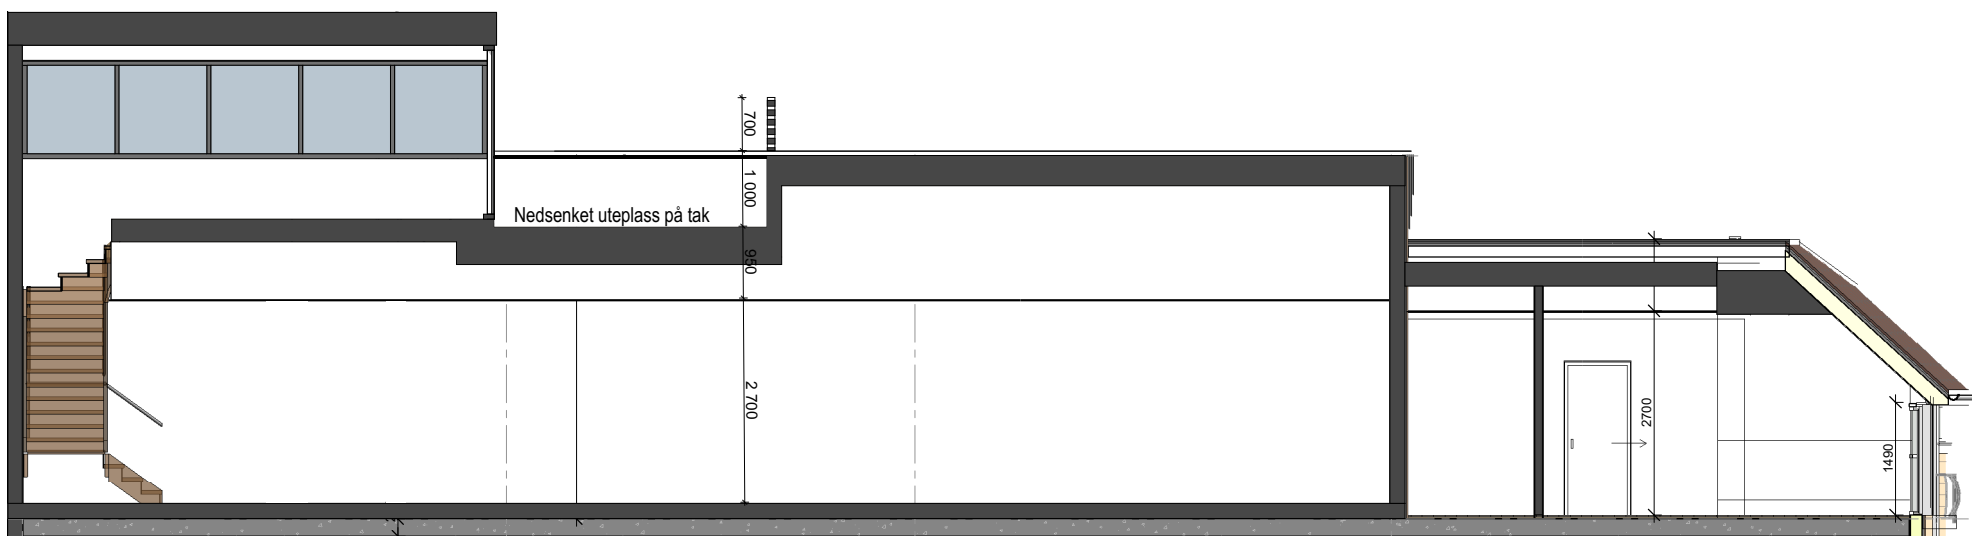

SMIA ARKITEKTSTUDIO

Revesandveien 382
4818 Færvik
Tlf.: 93 21 55 61
post@smiaarkitektstudio.no

Tegning

Snitt A

2024_003 - Henrik Ibsensgate 12
Henrik Ibsensgate 12, 4878 Grimstad, Gnr 200 /Bnr. 713

Fase.

Byggesak

Dato:

10.03.2025

Mål:

1:100, A4