



[illegible]

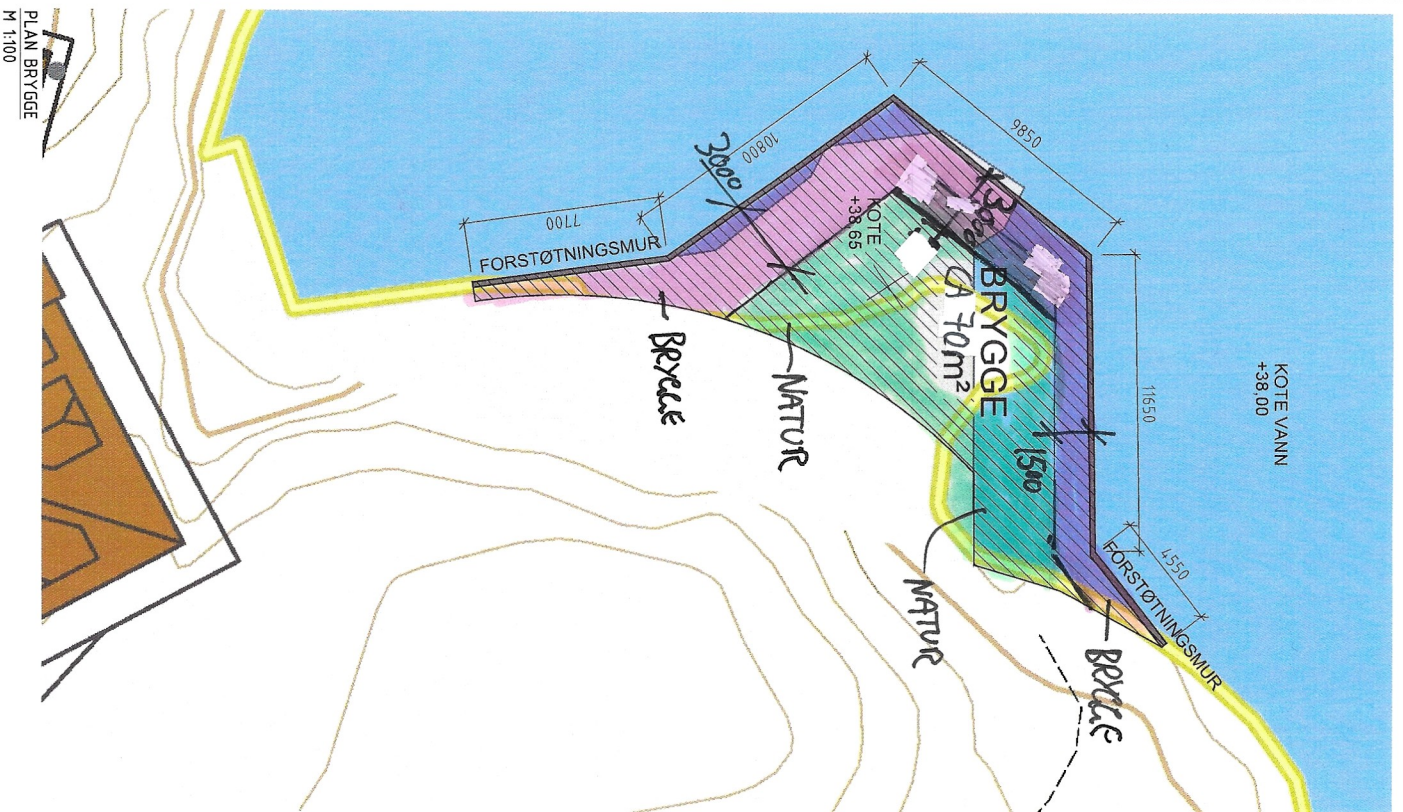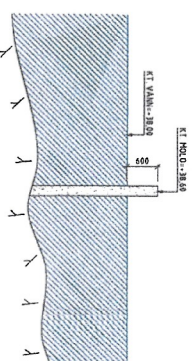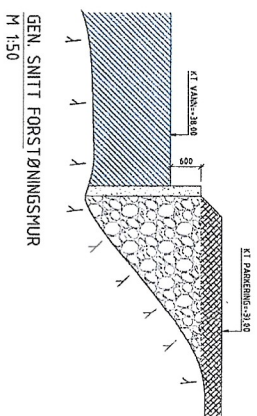

GEN. SNITT MOLO
M 1:50

GEN. SNITT FORSTØNINGSMUR
M 1:50

[illegible]

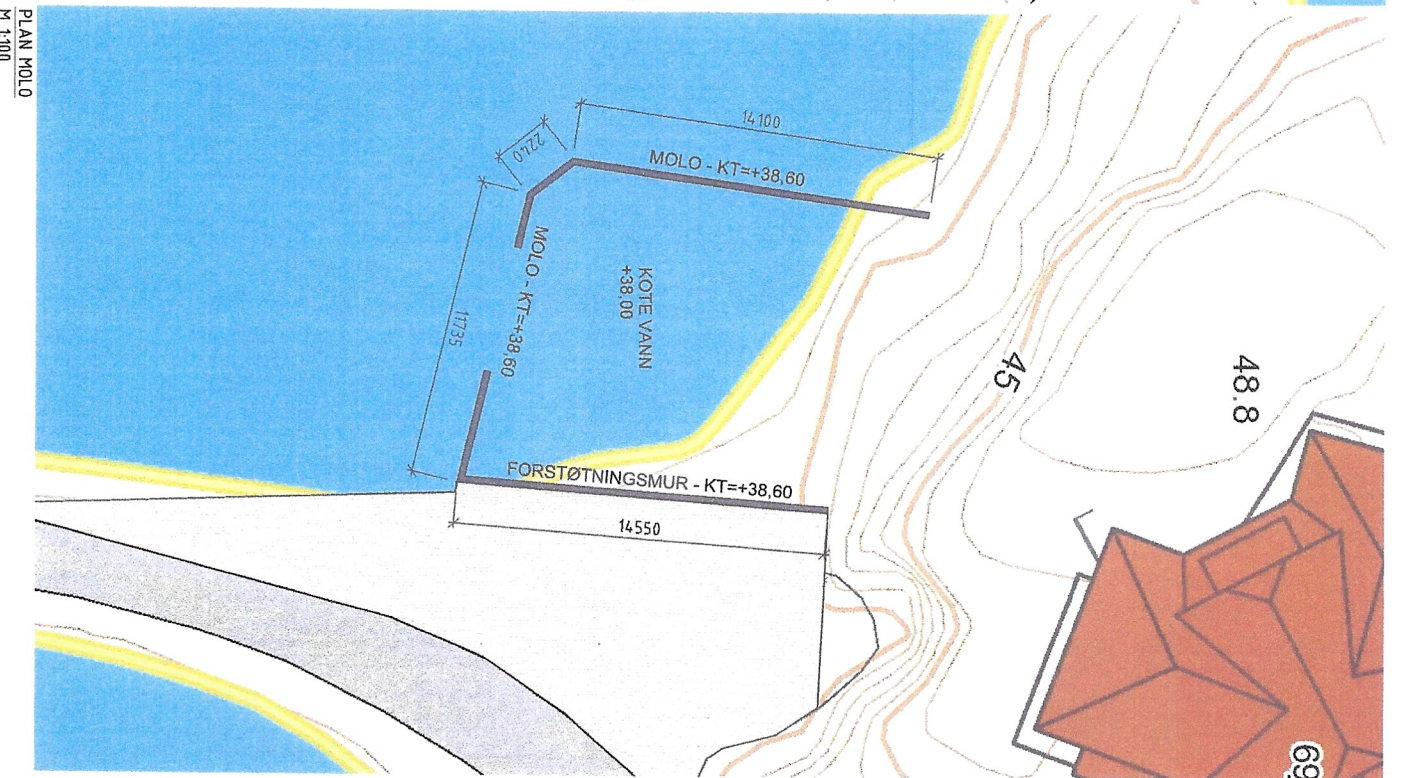