




Tegningsnummer	Rev.nr
A.200.42.101	
Tegningstittel	
Fasader farger	
Prosjekt	Rev.nr
Per Olav Pettersen	
Sandum 2024	
Tegningsstatus	Rev.nr
Nabovarsel	
Prosjektnummer	Rev.nr
0001	
G.nr / B.nr	
Målestokk	
Dato	
15.04.26	
Tegnet av	Kontroll
-	-
Tegningsnummer	Rev.nr
A.200.42.101	
Tegningstittel	
Fasader farger	

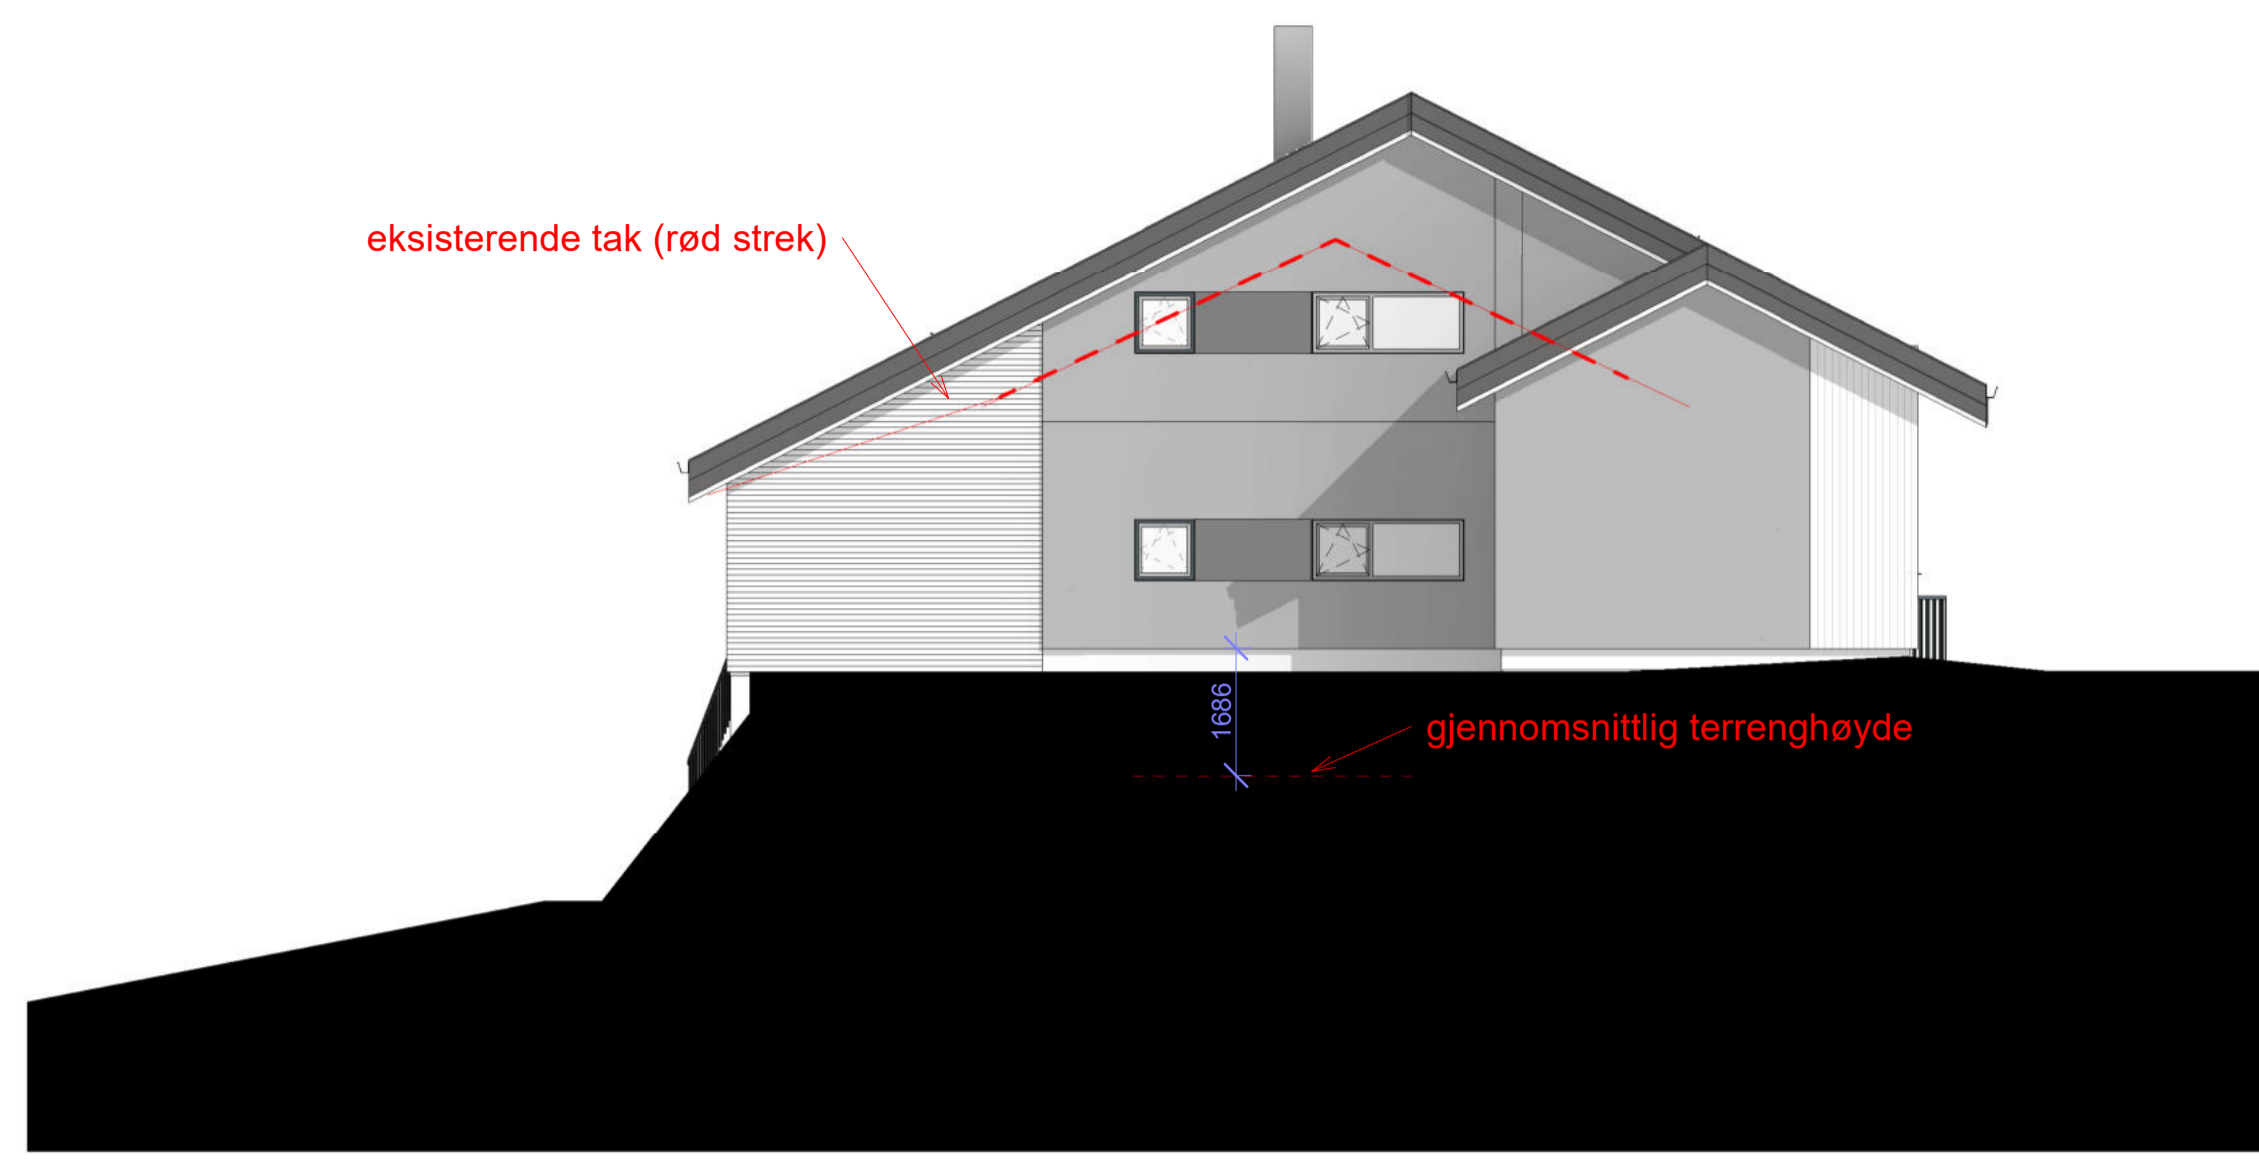

Nord 1:100

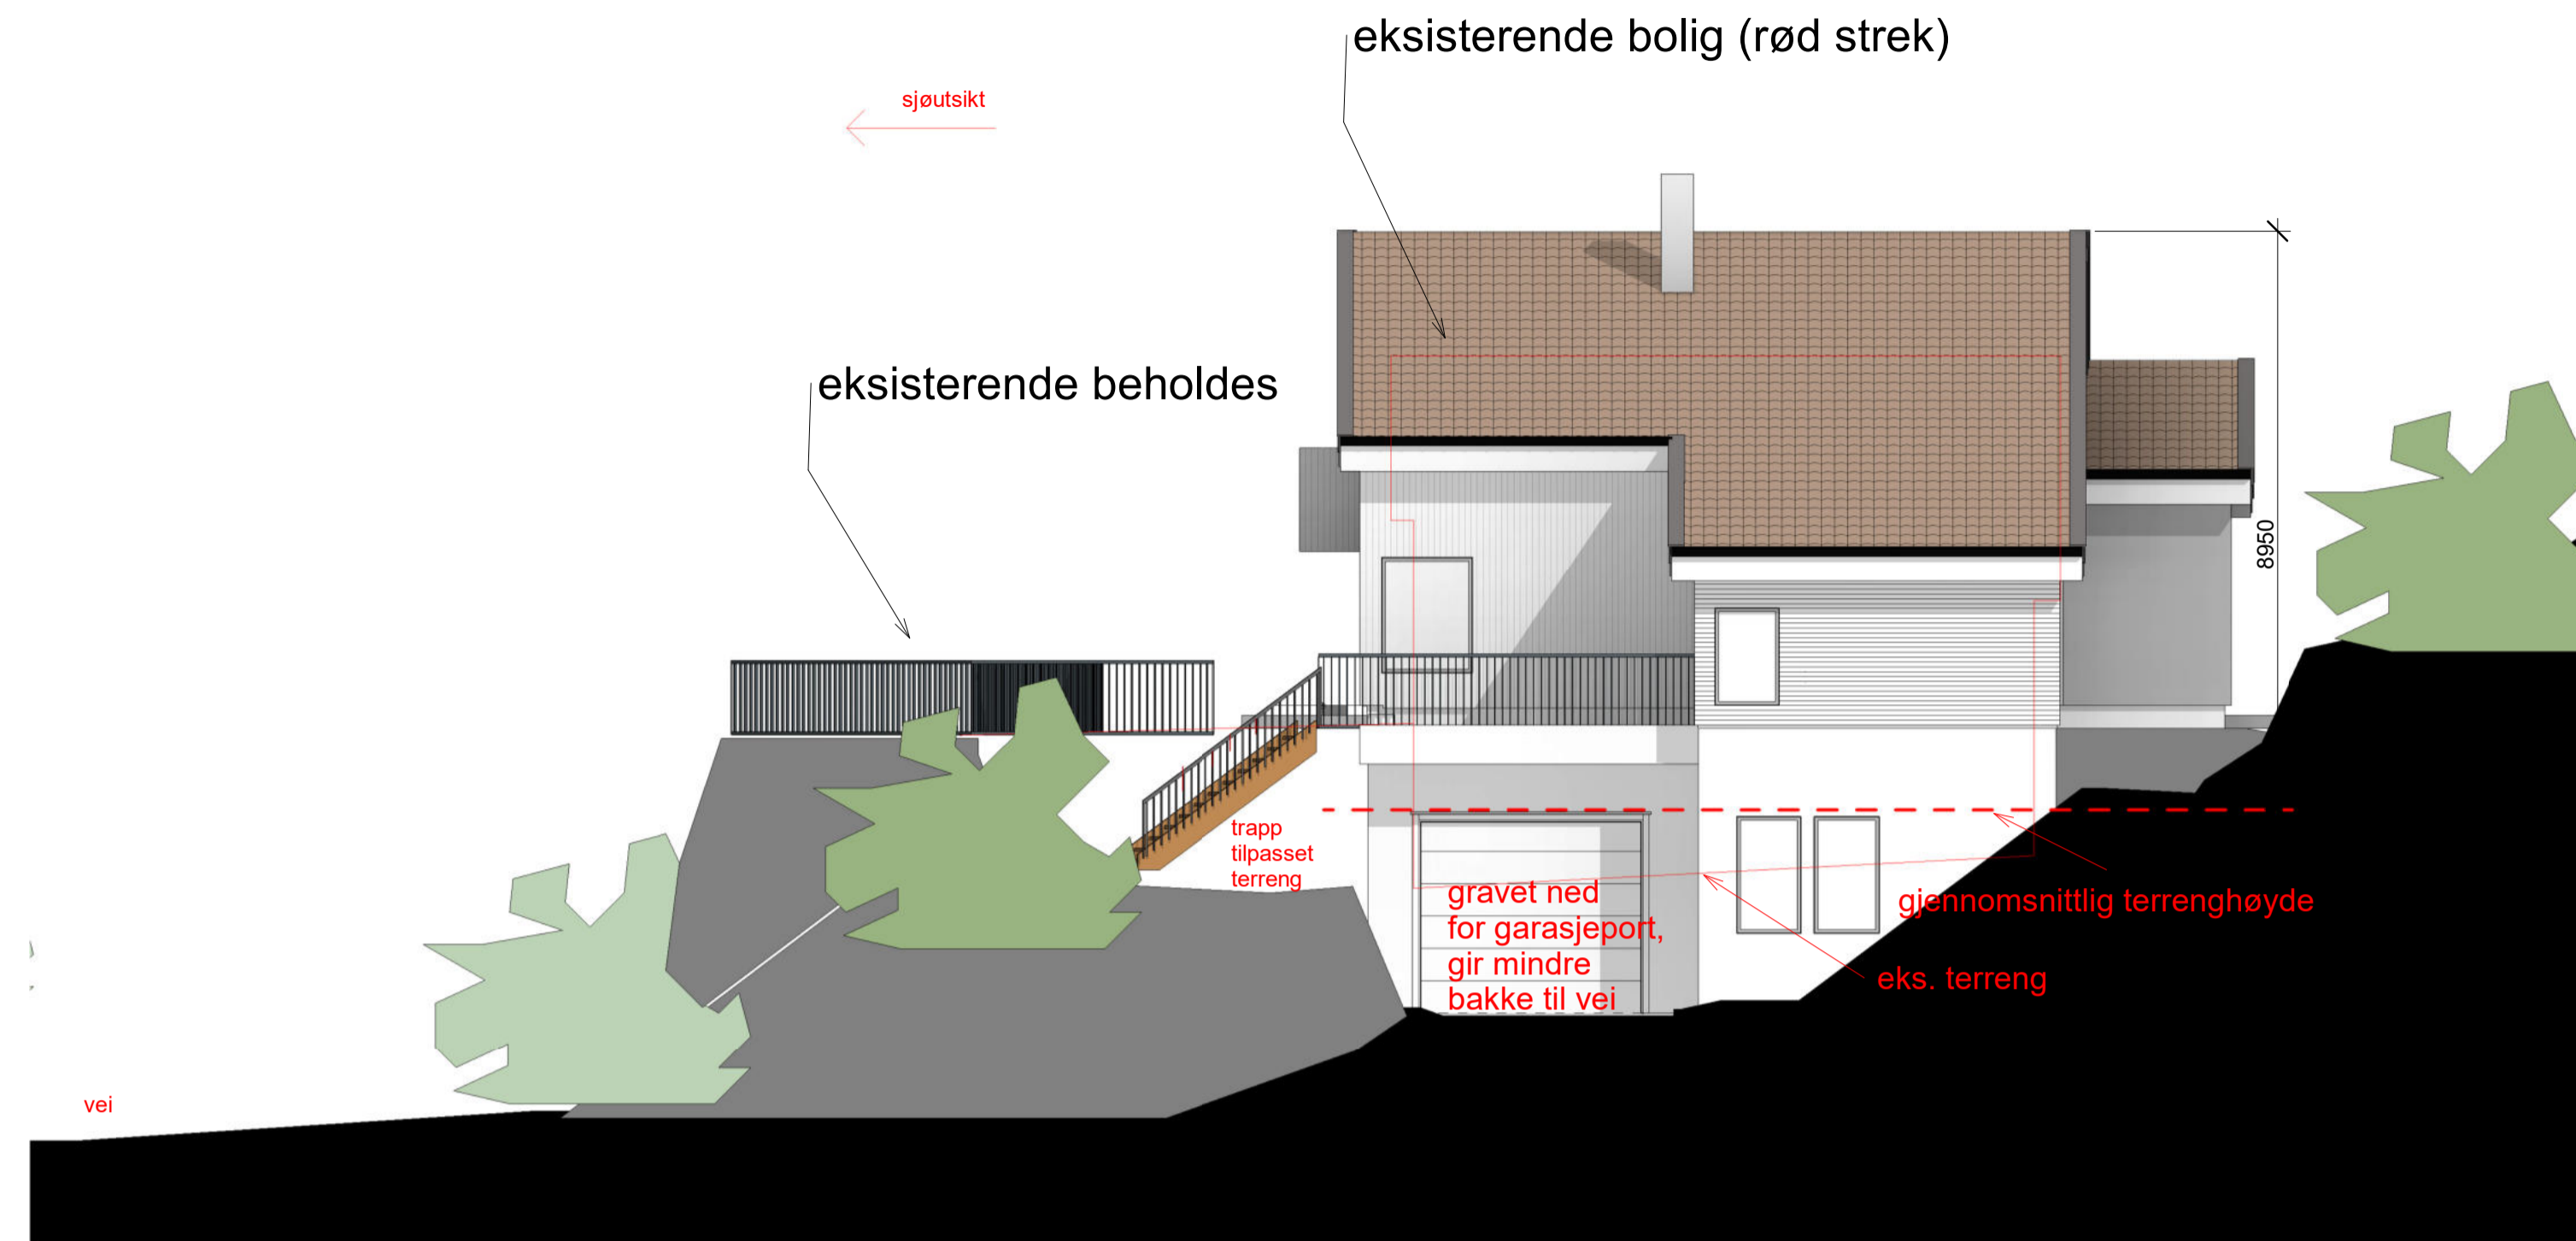

Fasade Øst
1:100

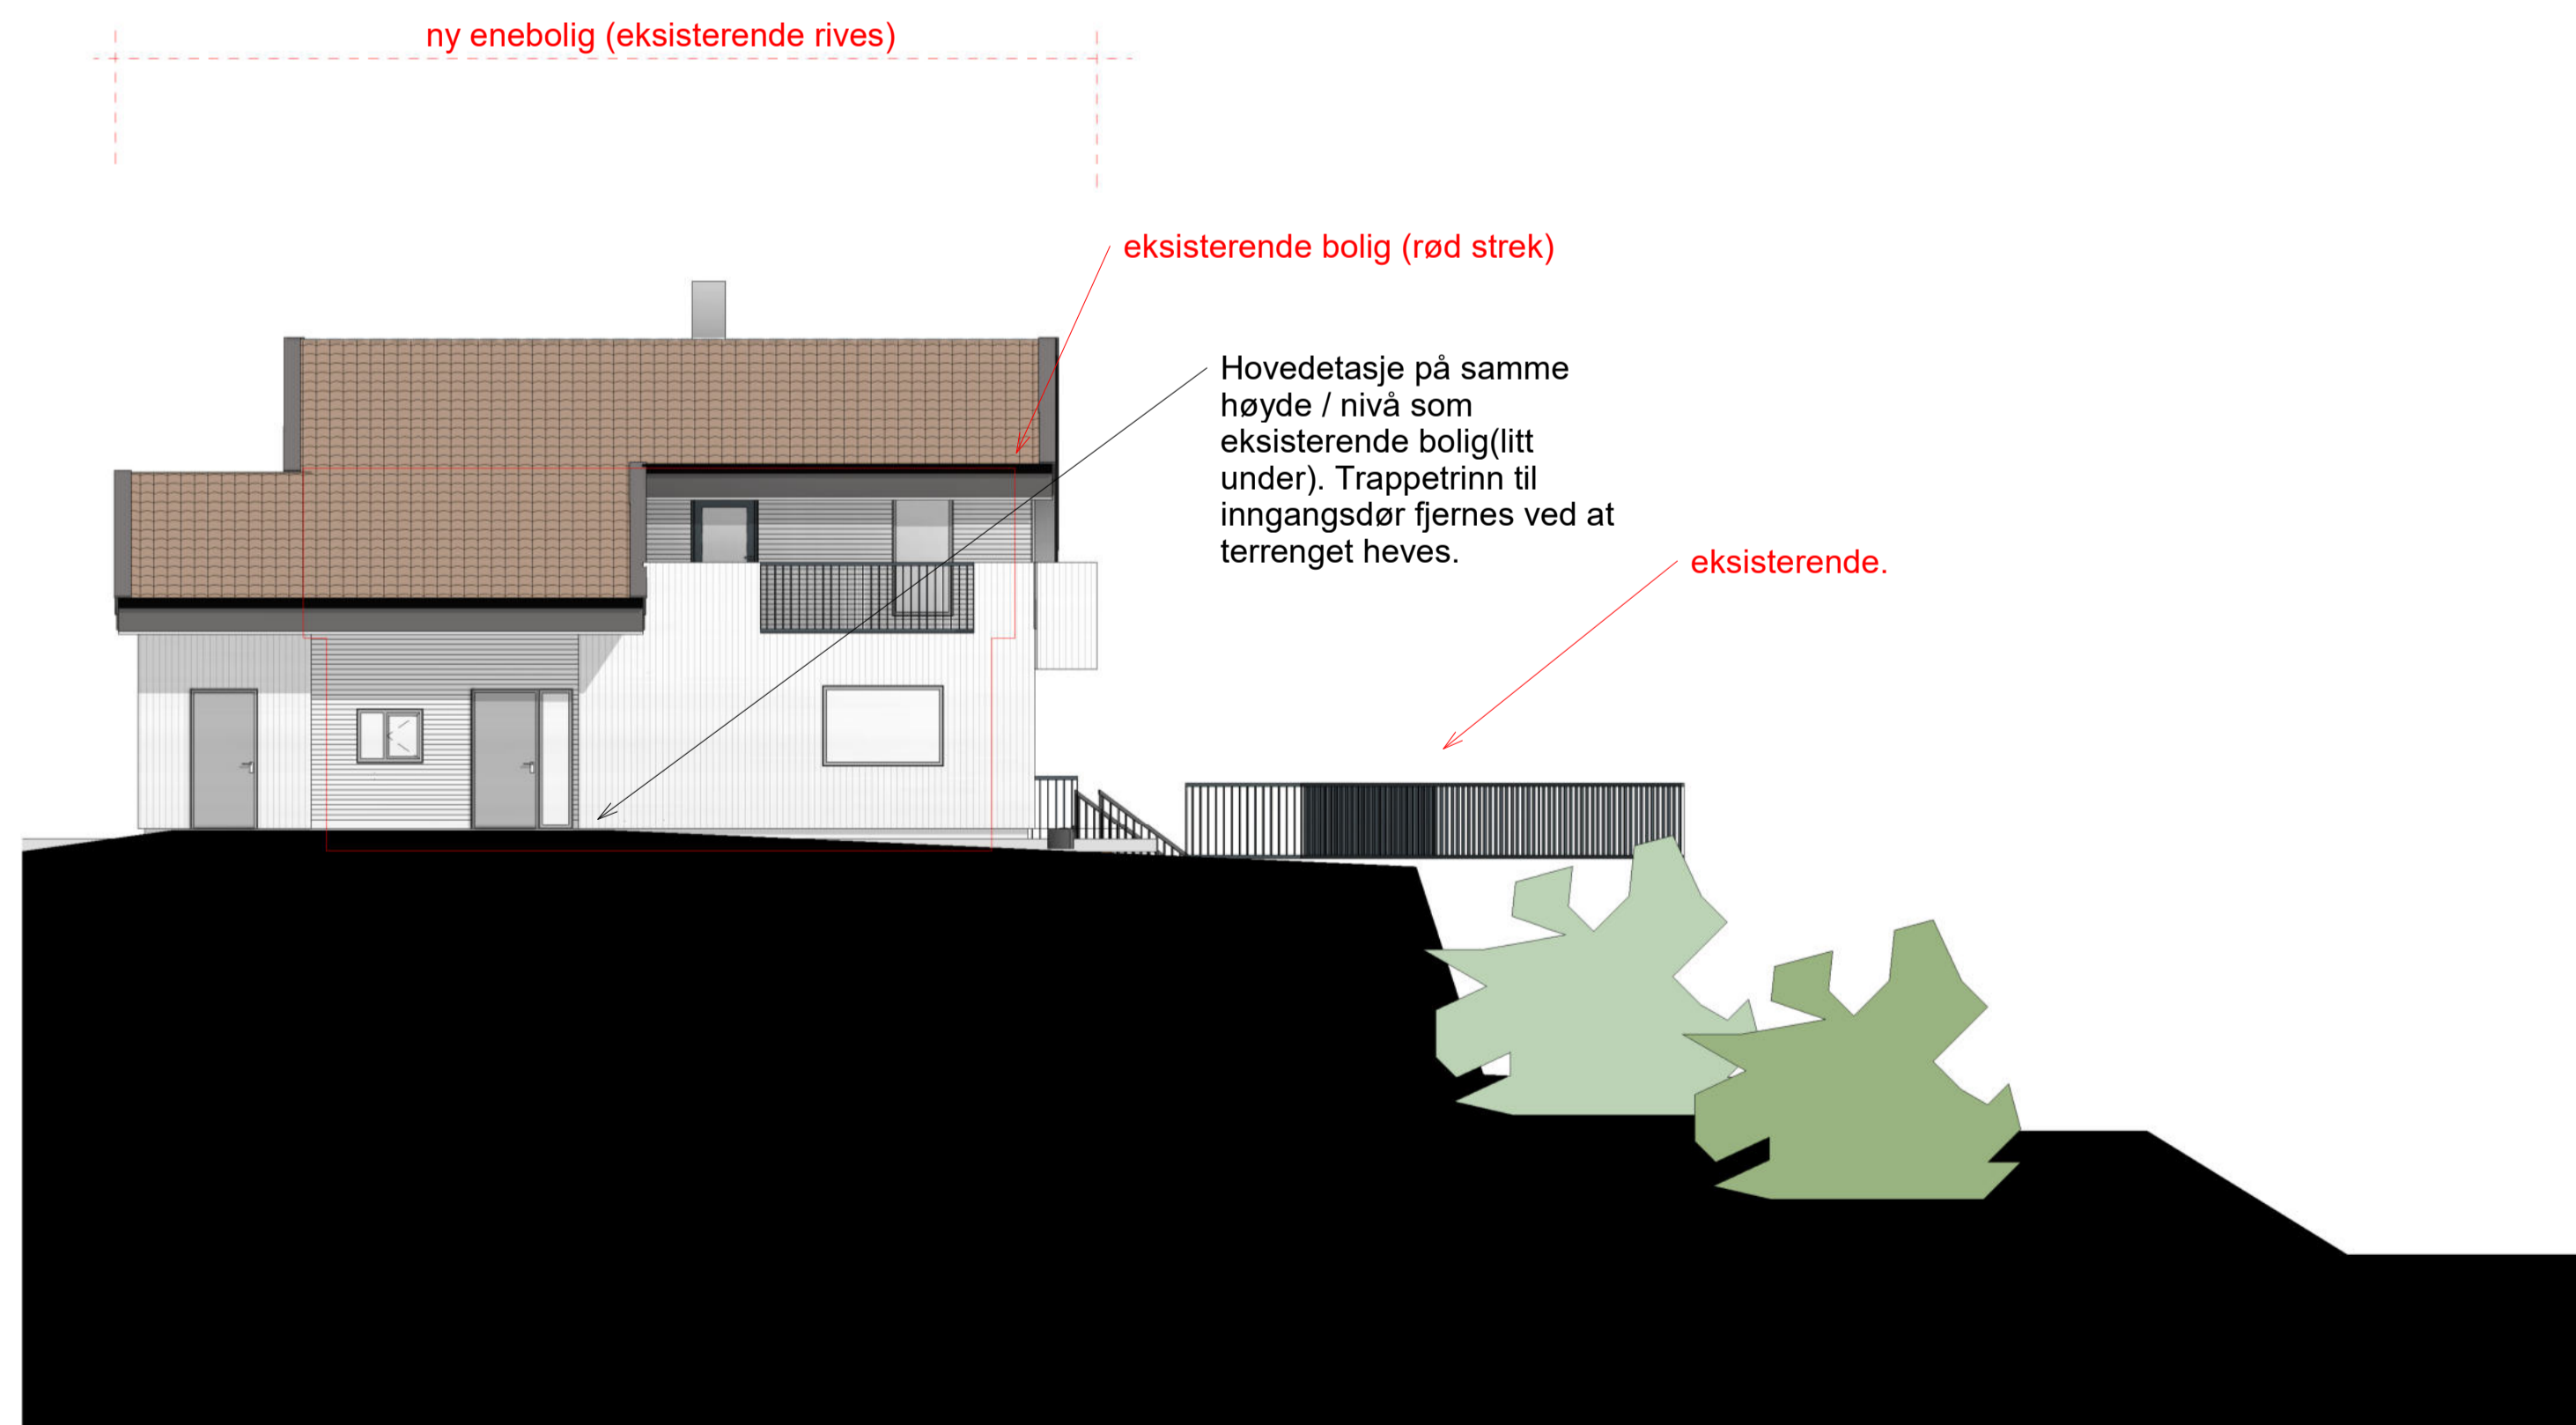

Fasade Vest
1:100



Fasade Sør
1:100