


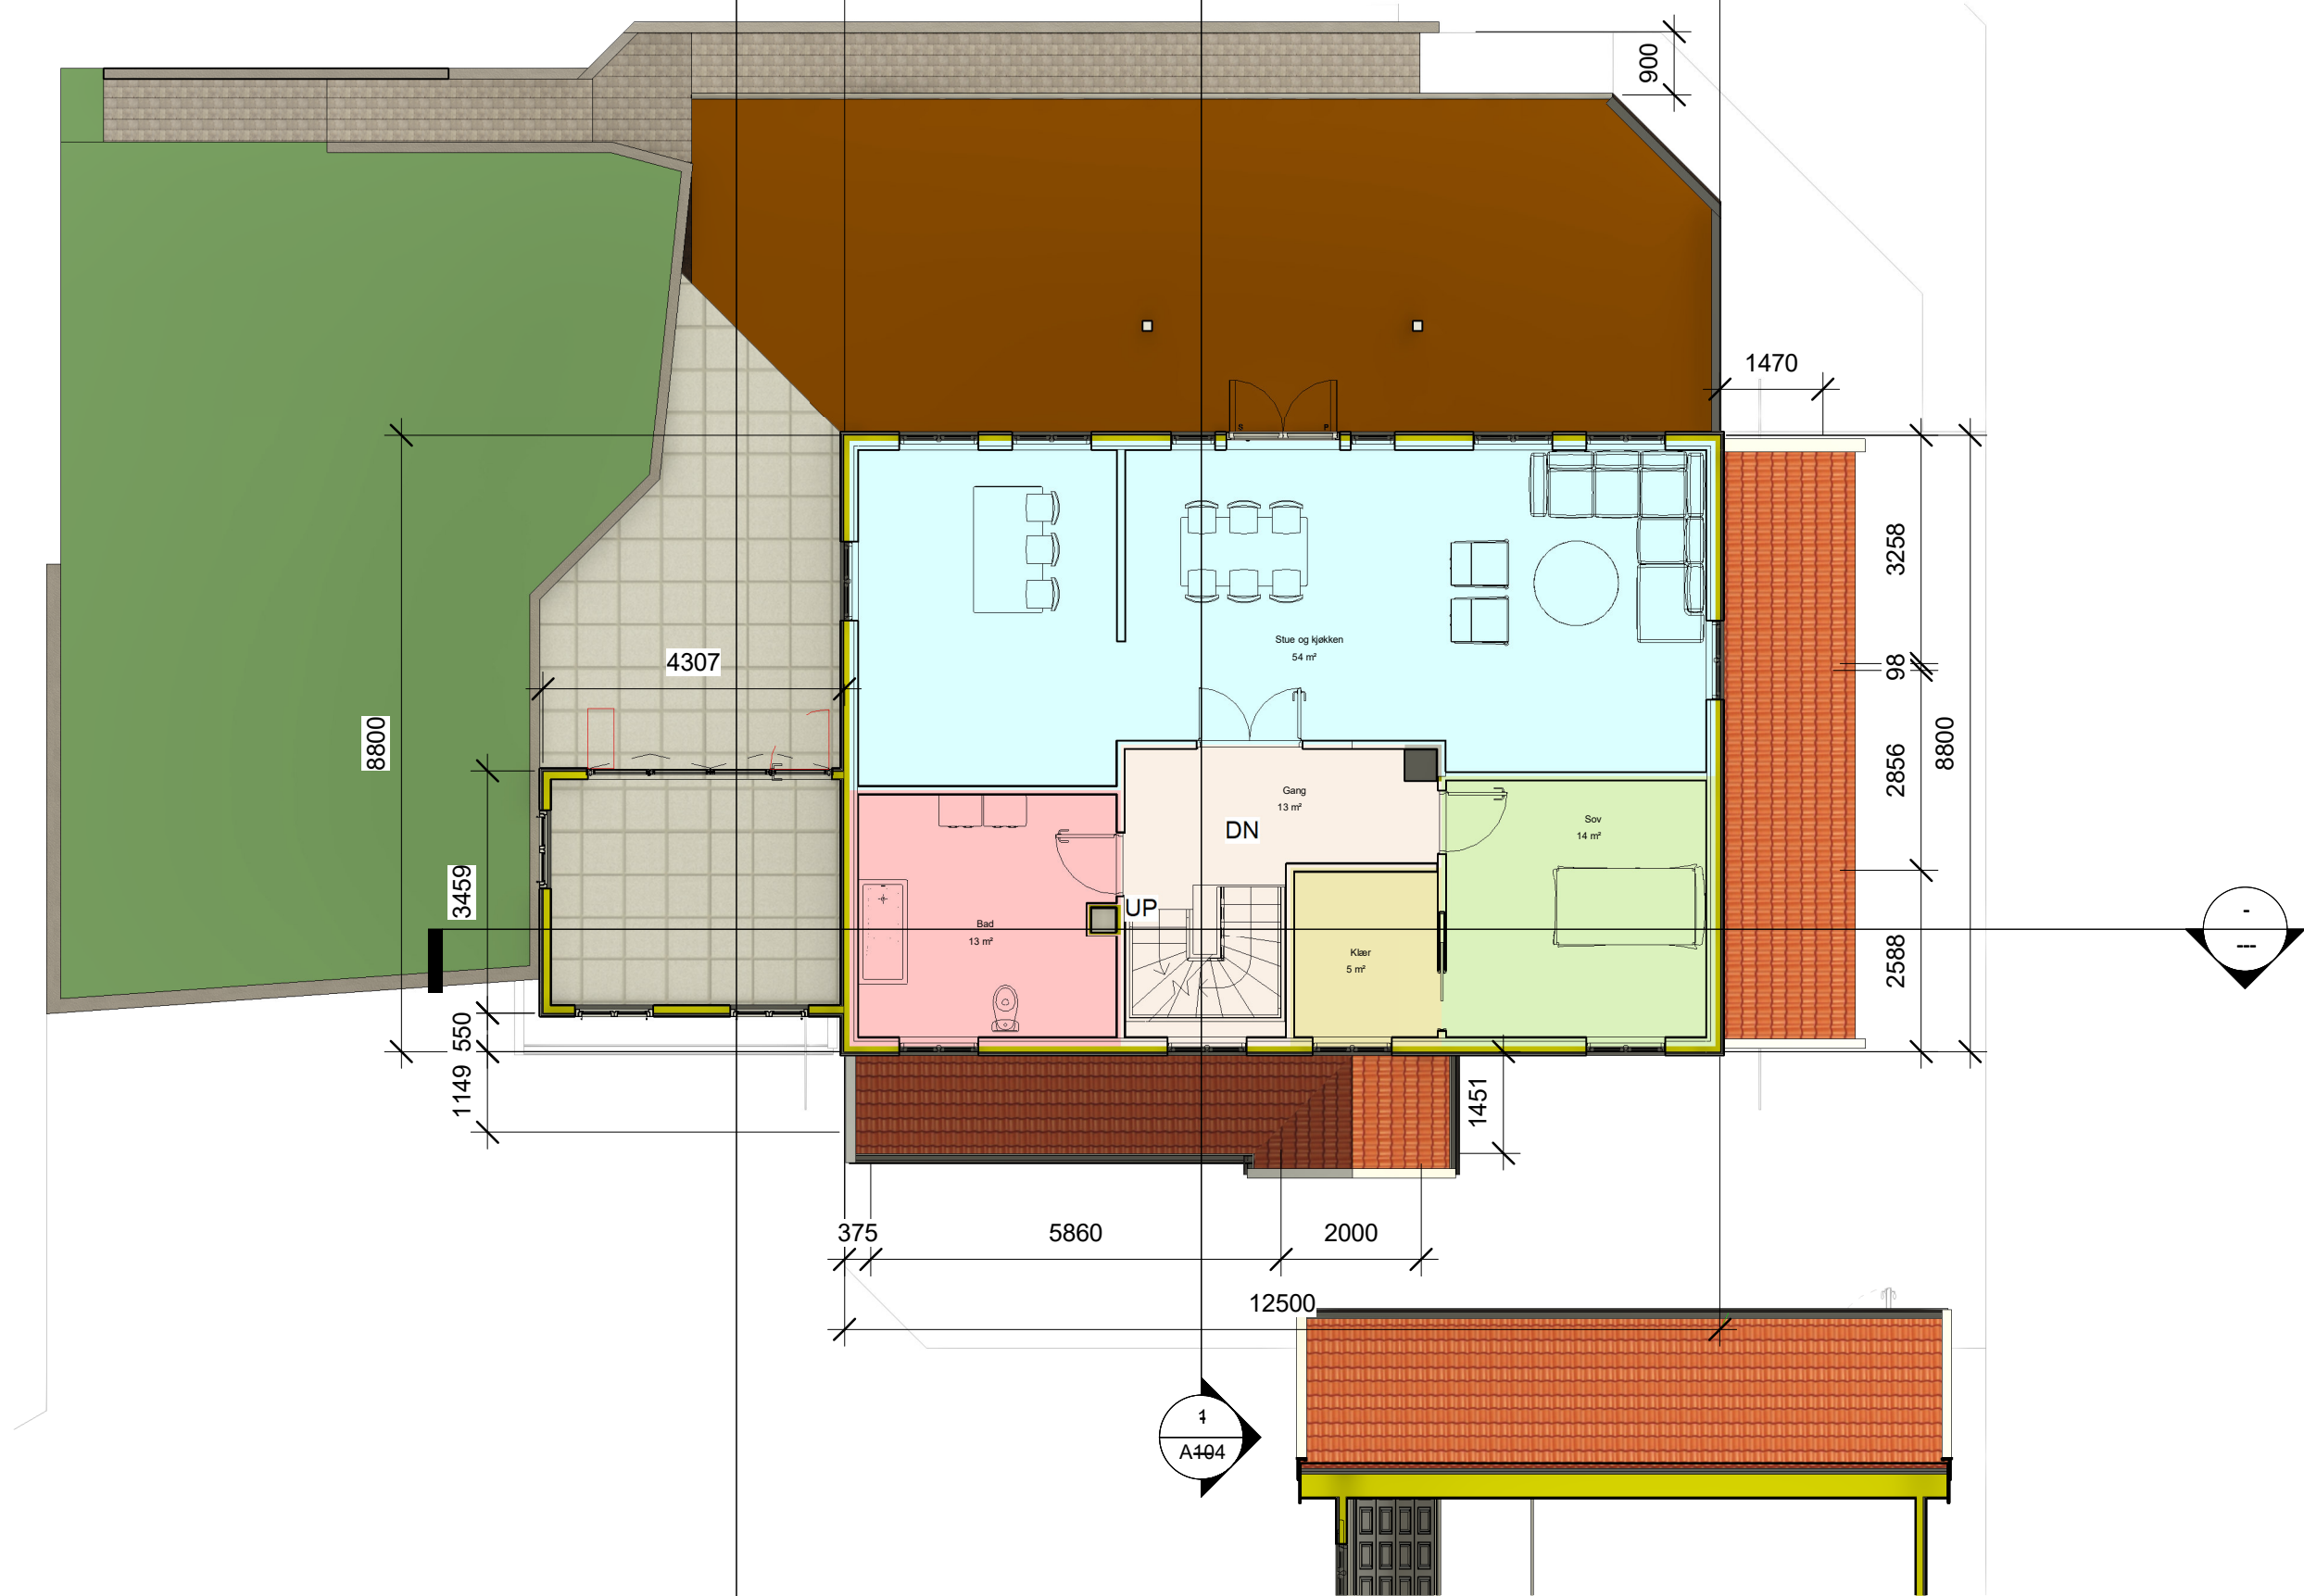

www.autodesk.com/revit

No.	Description	Date

Frank Ove Ramsland
Enebolig

Plan 1. Etg

Project number 0001
Date 01.03.2025
Drawn by Frank Ove Ramsland
Checked by F.O.R.

E 10

Scale 1 : 100

01.03.2025 20:57:22