


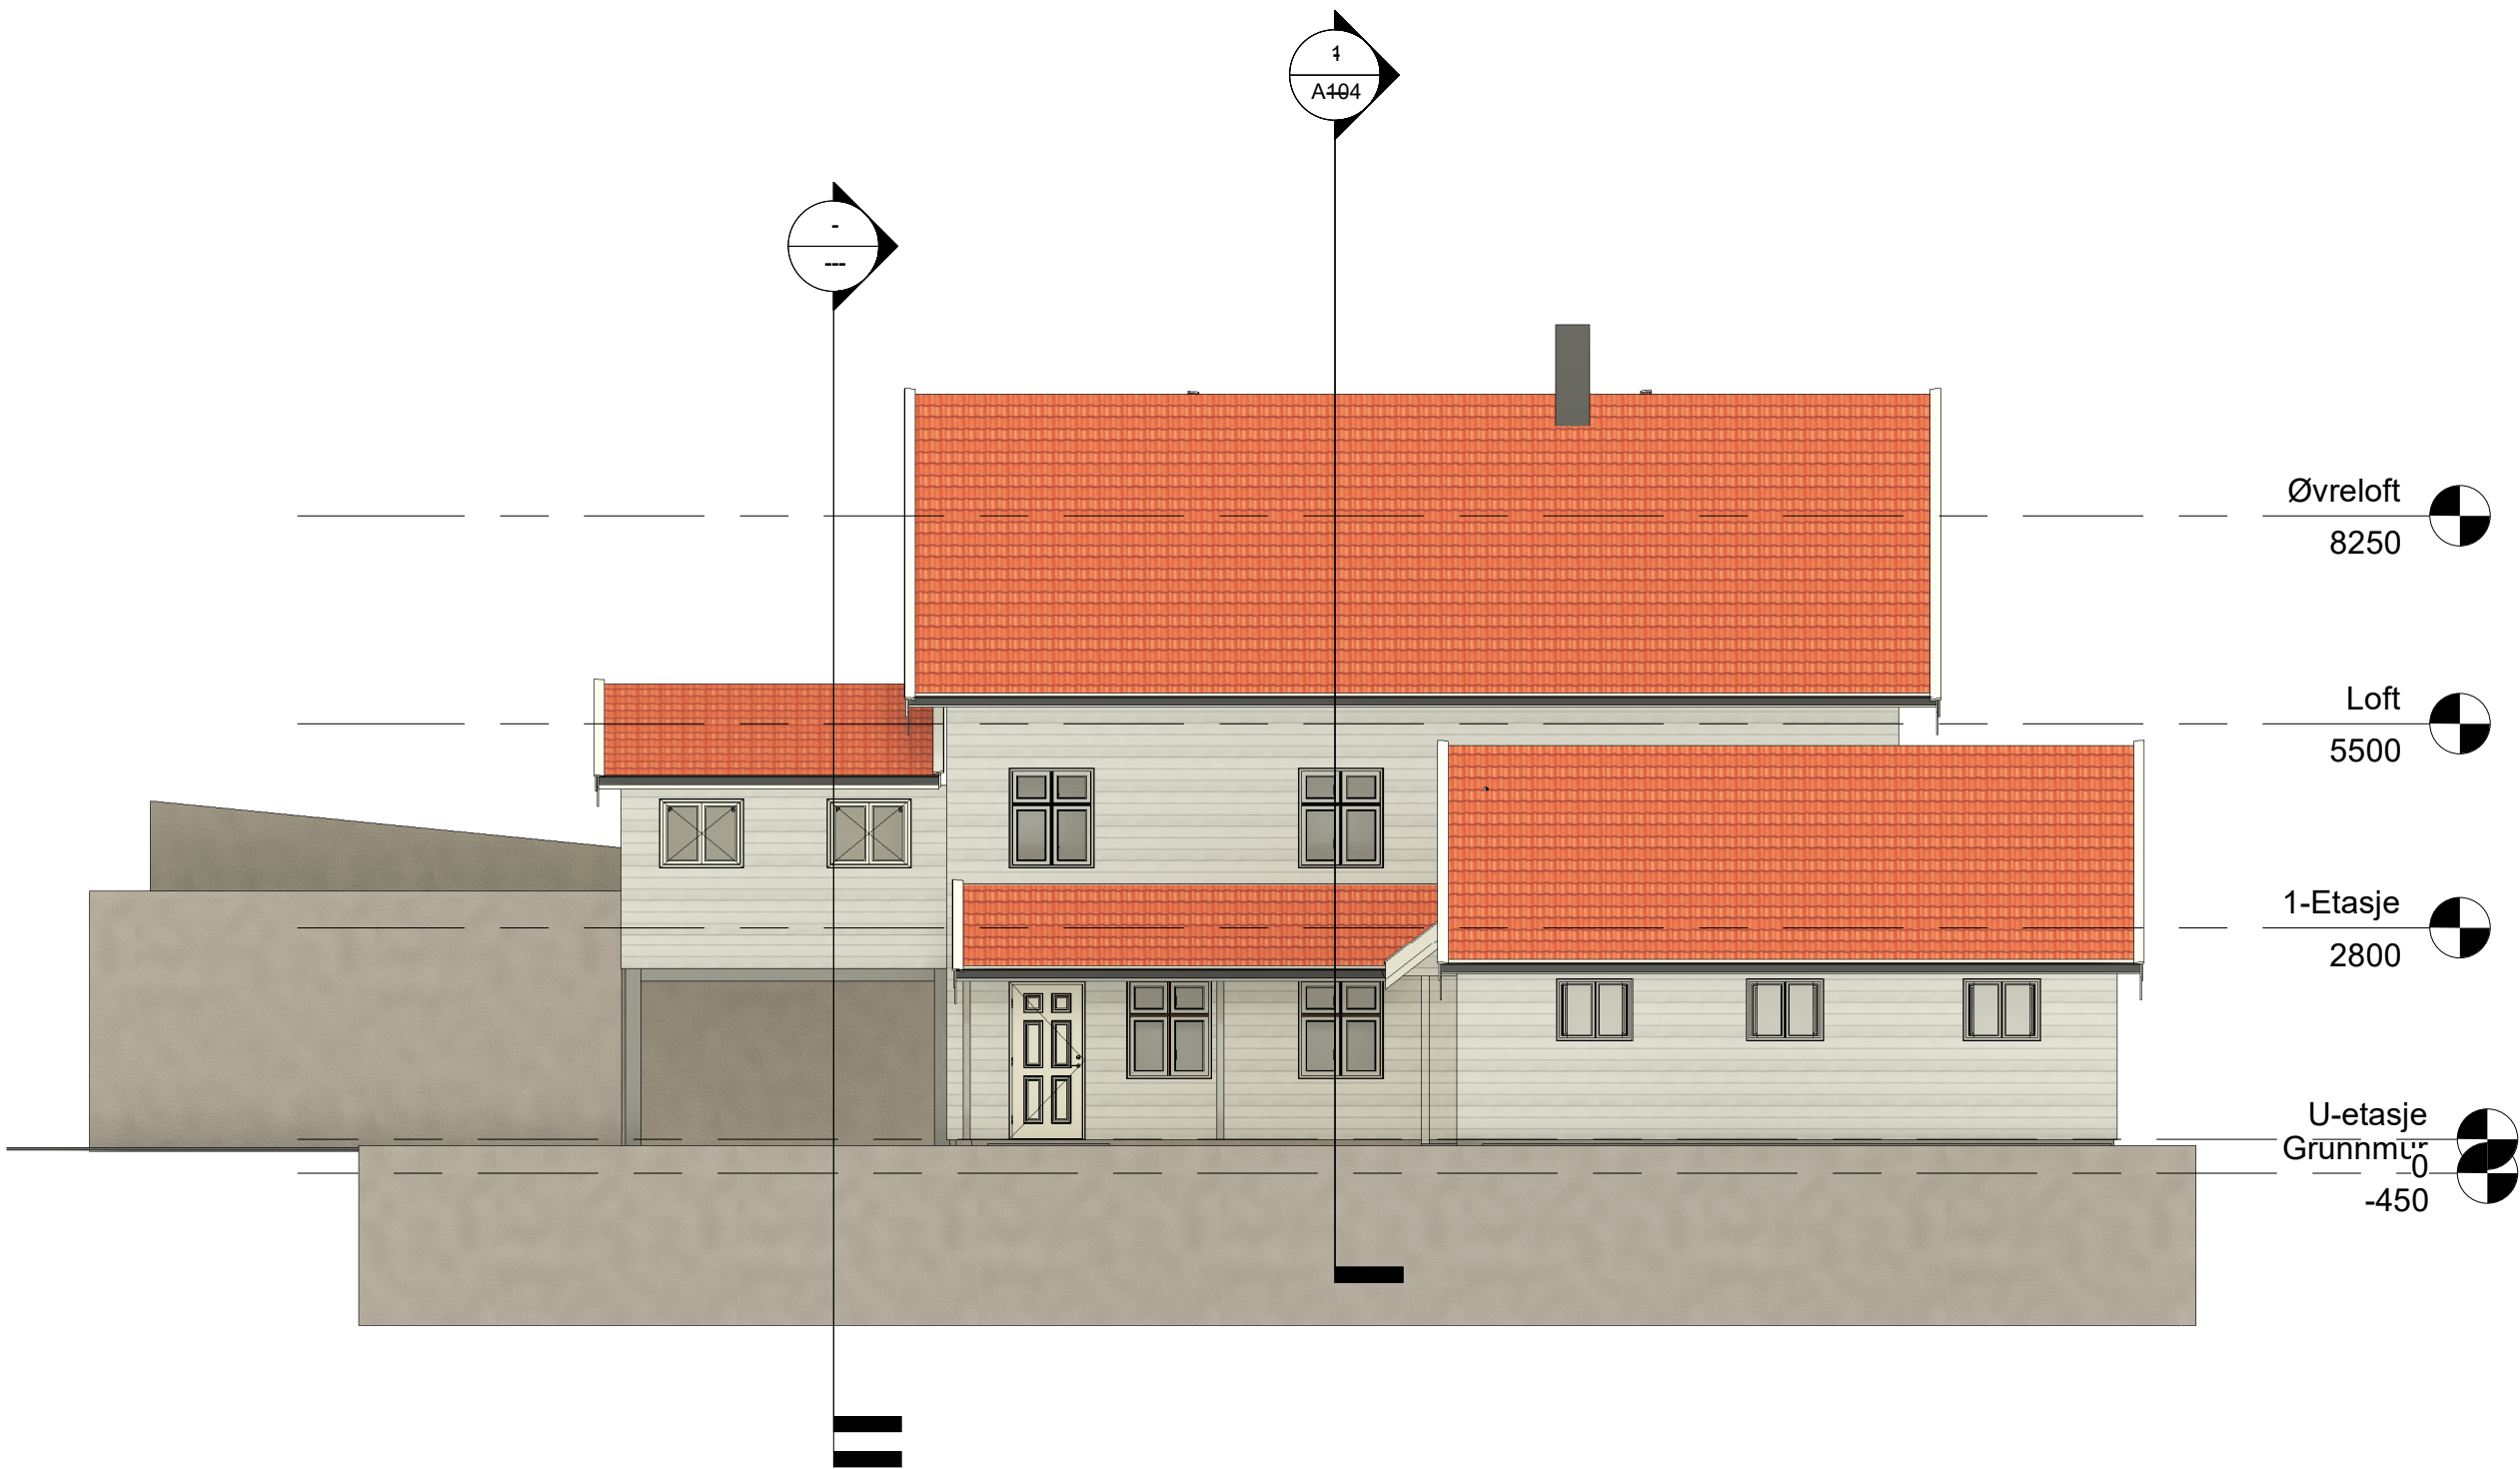

www.autodesk.com/revit

No.	Description	Date

Frank Ove Ramsland

Enebolig

Fasade Sør

Project number	0001	E 8
Date	01.03.2025	
Drawn by	Frank Ove Ramsland	
Checked by	F.O.R.	Scale 1 : 100