


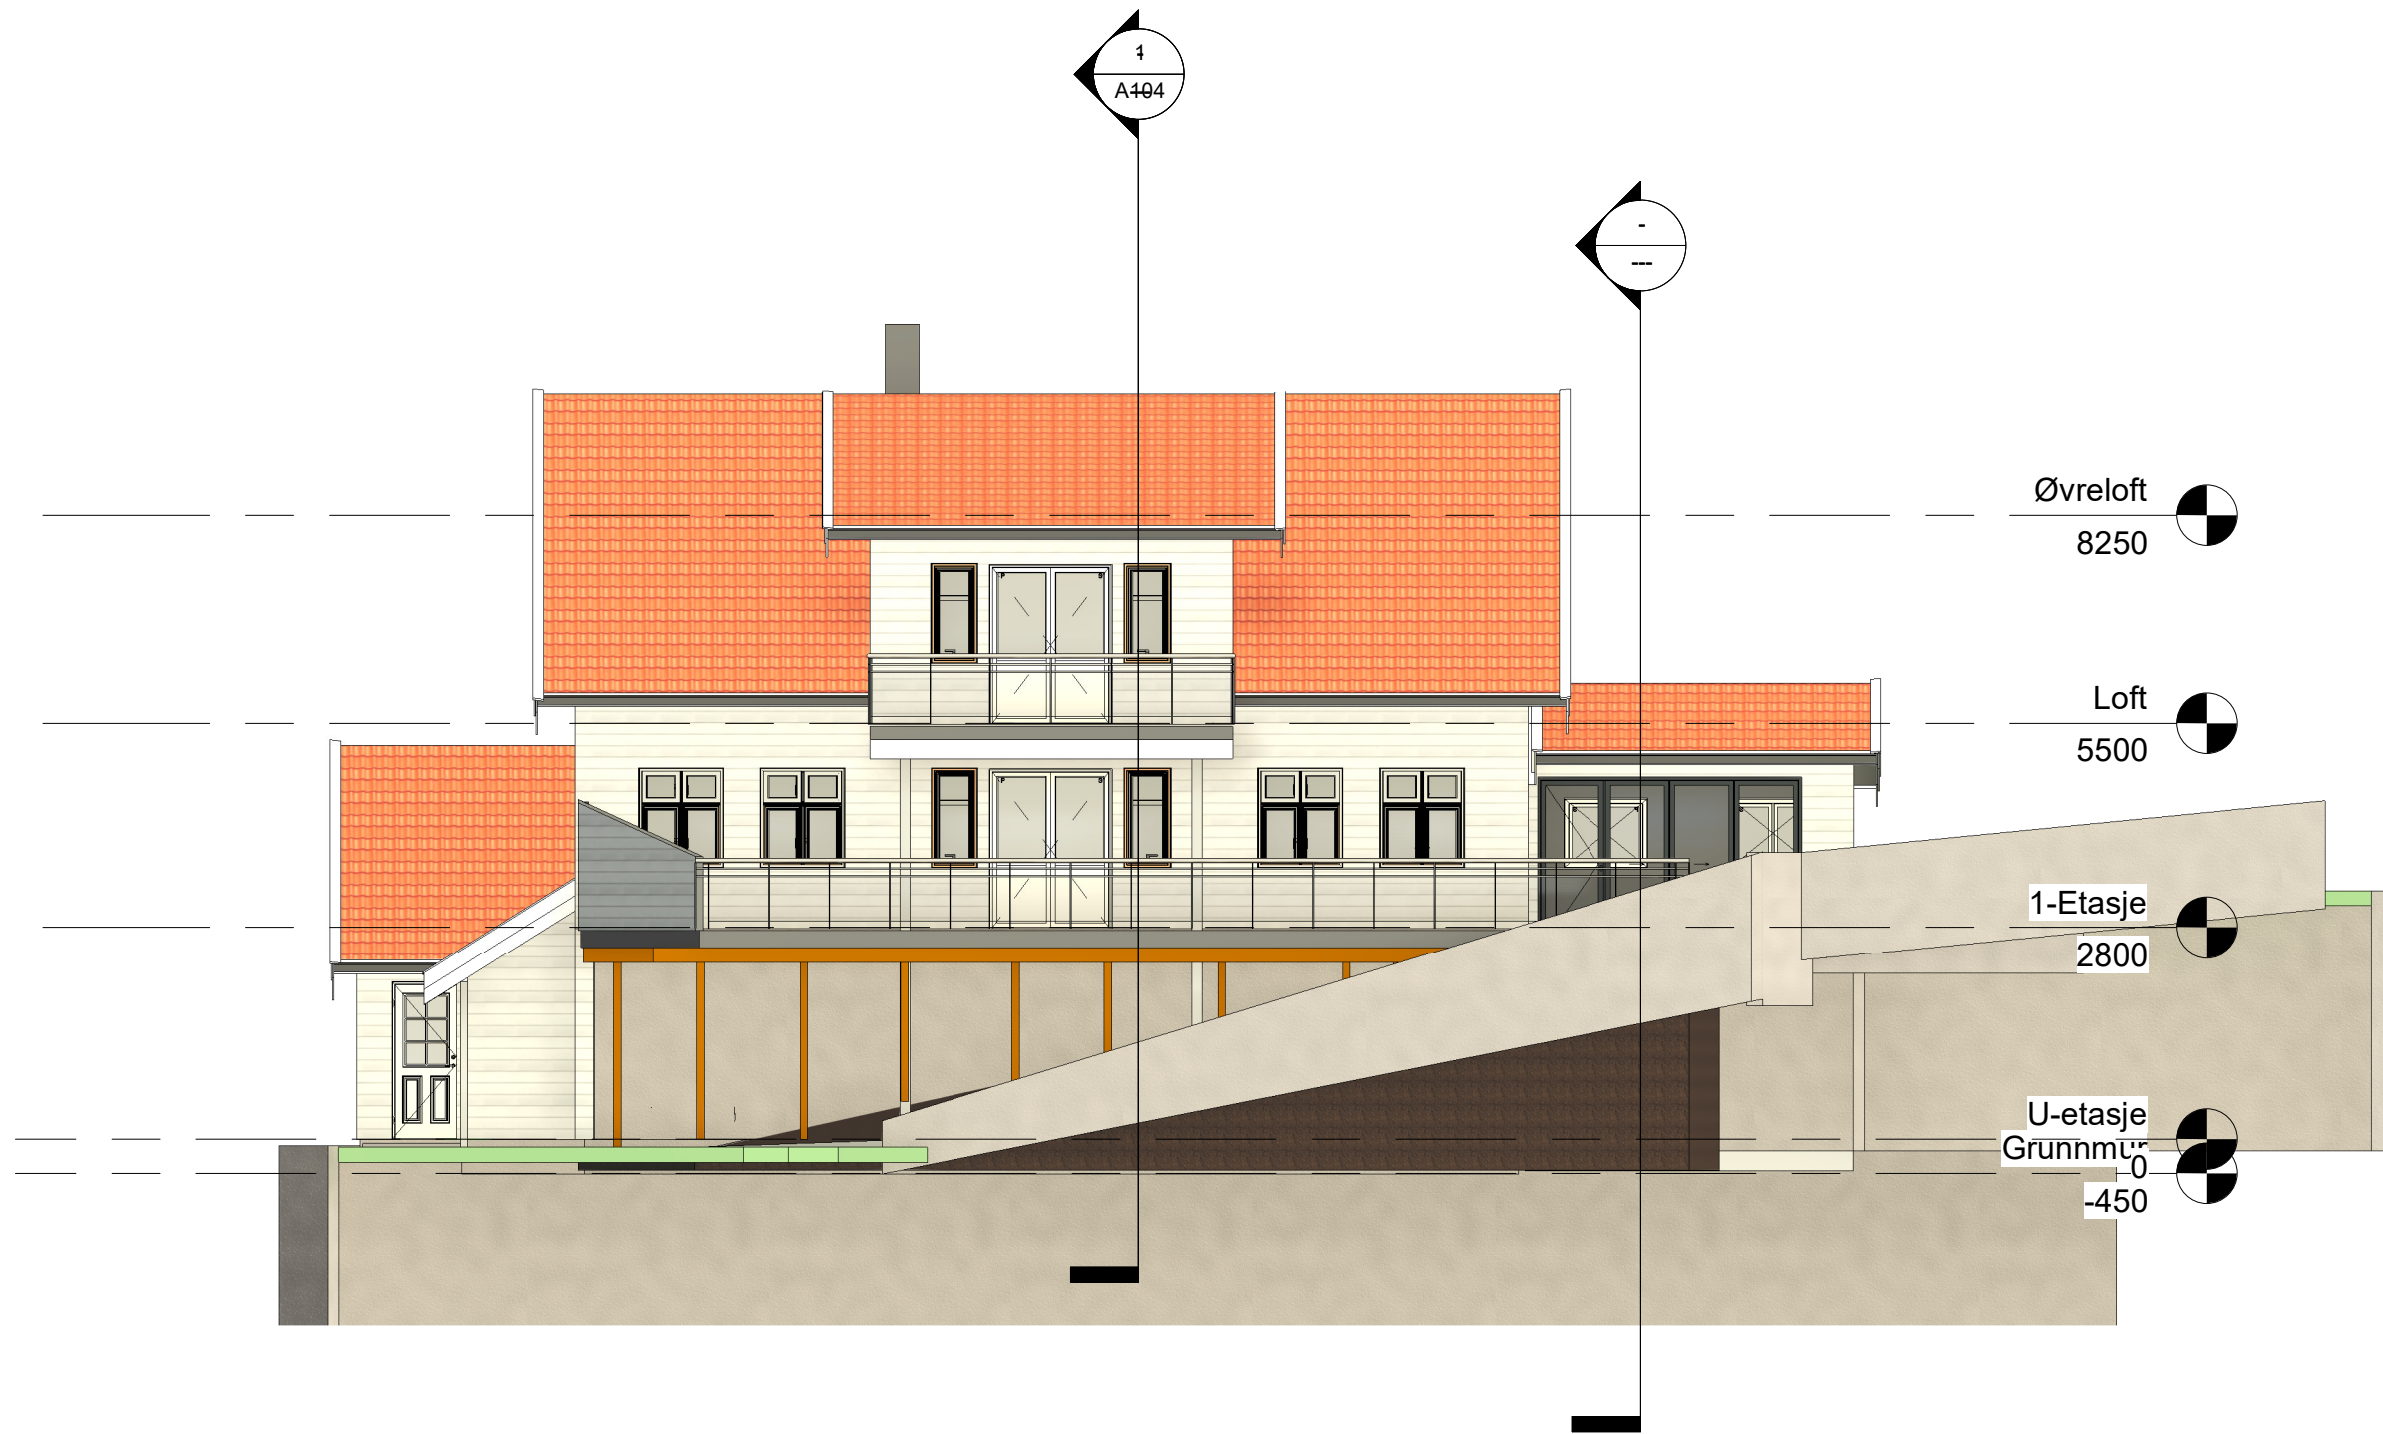

www.autodesk.com/revit

No.	Description	Date

Frank Ove Ramsland
Enebolig

Fasade Nord

Project number 0001
Date 01.03.2025
Drawn by Frank Ove Ramsland
Checked by F.O.R.

E 6

Scale 1 : 100

01.03.2025 19:02:06