


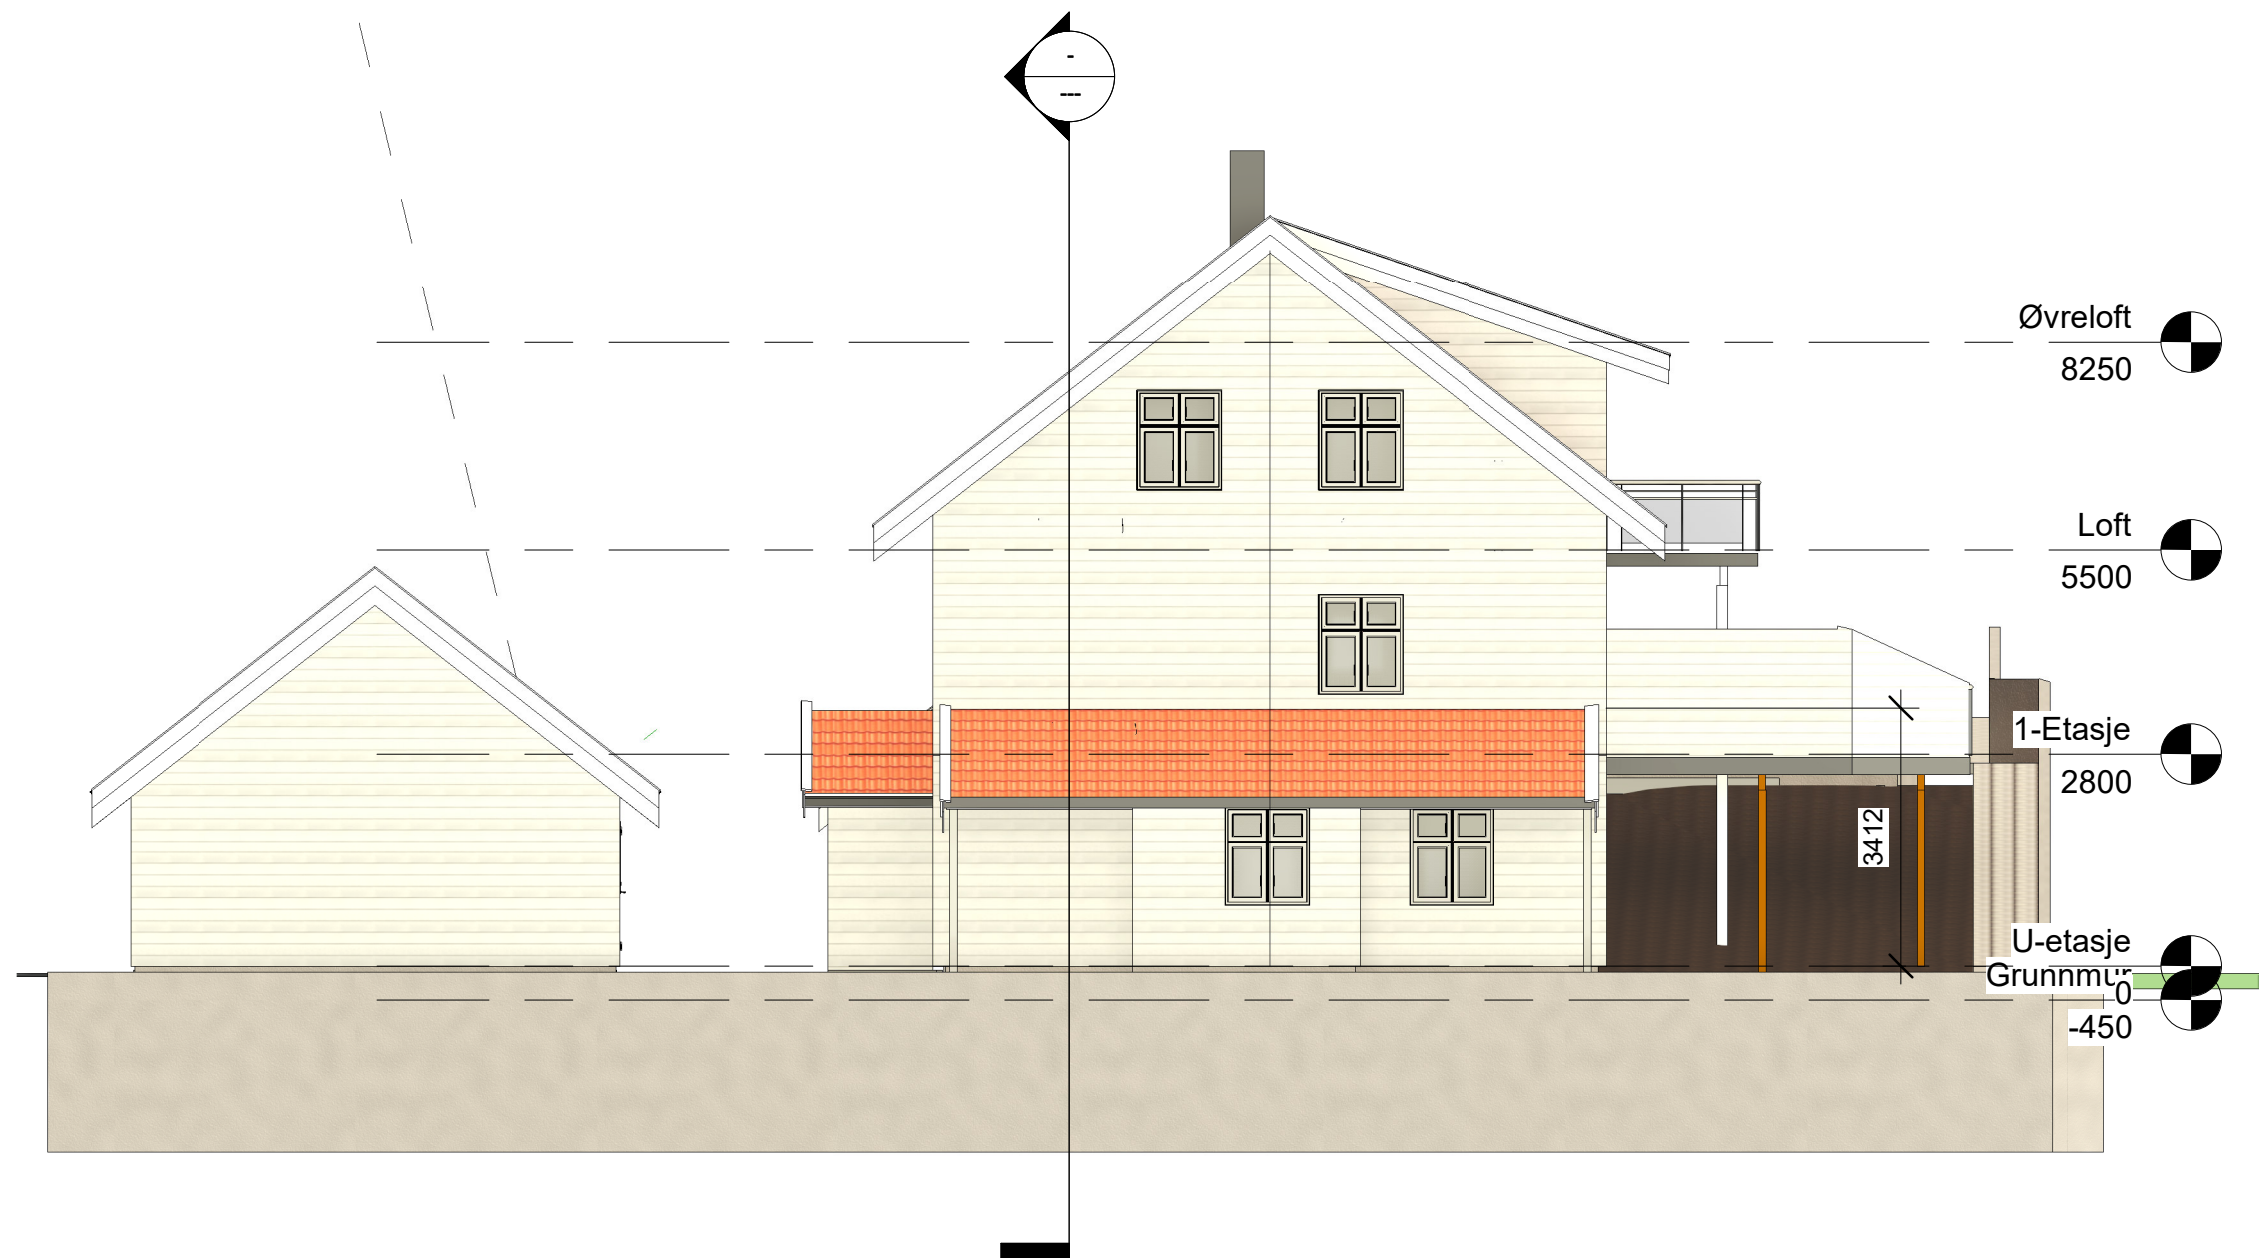

www.autodesk.com/revit

No.	Description	Date

Frank Ove Ramsland

Enebolig

Fasade Øst

Project number	0001
Date	01.03.2025
Drawn by	Frank Ove Ramsland
Checked by	F.O.R.

E 7

Scale 1 : 100