




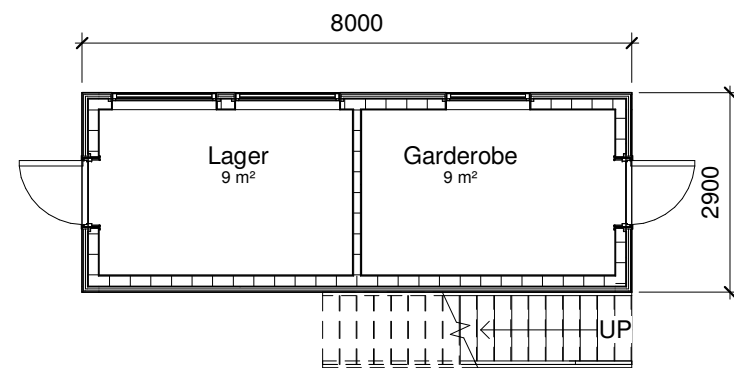

1 Plan 1.etg
1 : 100

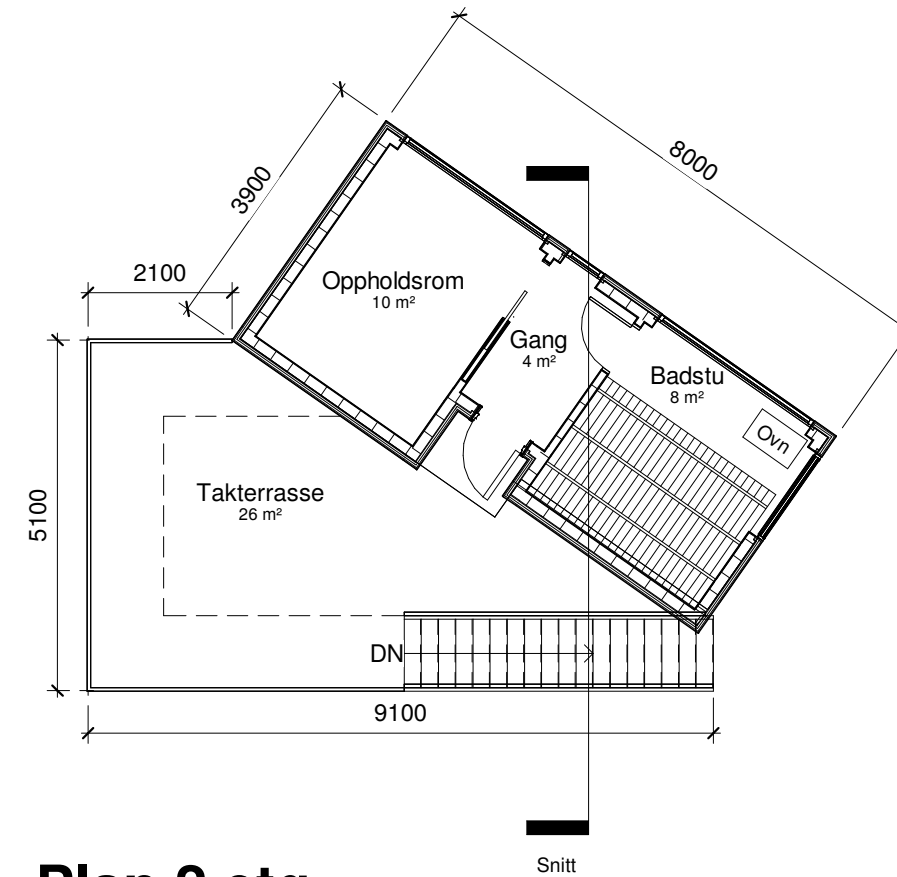

2 Plan 2.etg
1 : 100

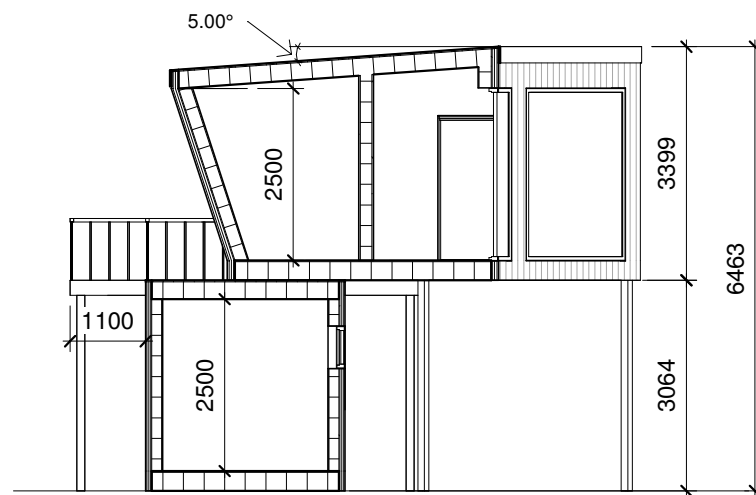

4 Snitt
1 : 100

No.	Description	Date

Fleksihus Fleksihus AS Industriveien 10, 4879 Grimstad post@fleksihus.no / Tlf.: 37 04 37 04	Prosjekt Badstue	Tiltakshaver Smeigedag AS	
	Tegning: Plan og snitt	Adresse: Gundersholmen, 4876 Grimstad	
	Tiltakets art: Nytt tiltak	Dato: 09.04.2025	
	Tegningsnr.: A114	Tegnet av: A. Storenes	Målestokk 1 : 100