




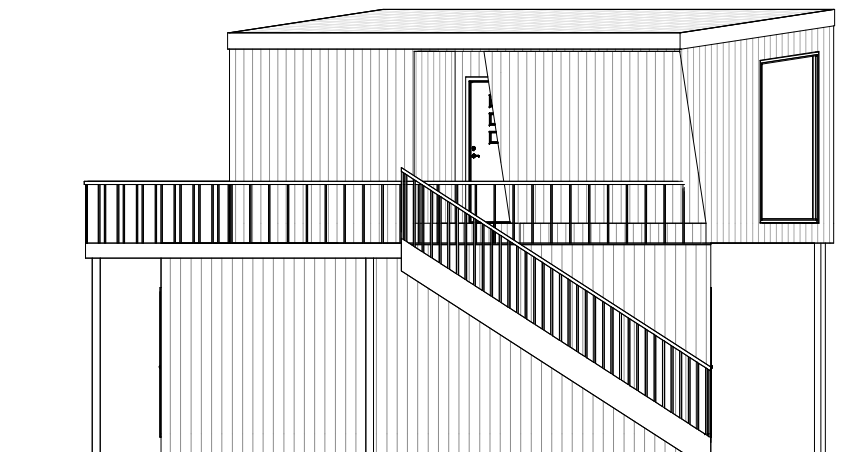


1 Fasade 1
1 : 100

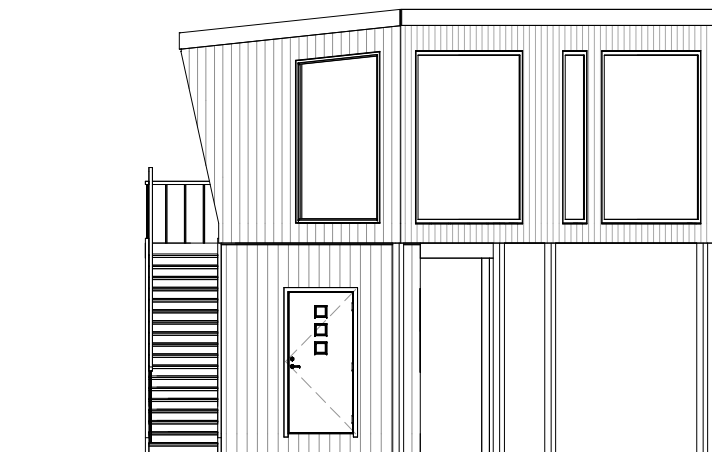

2 Fasade 2
1 : 100

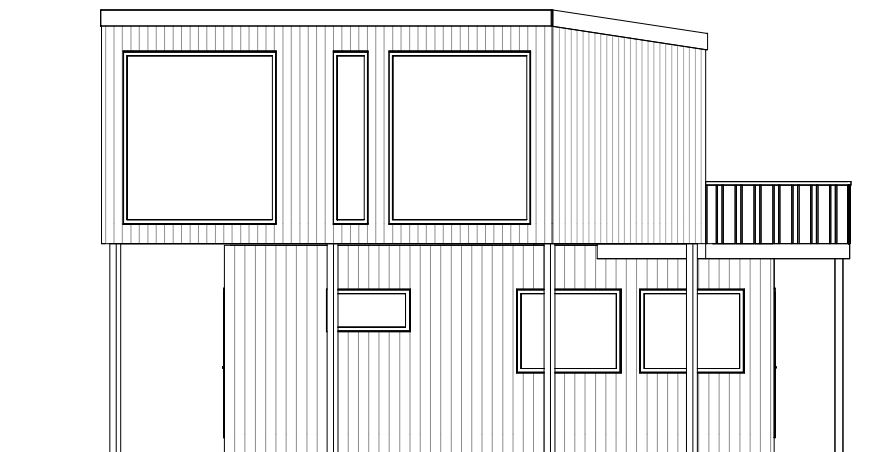

3 Fasade 3
1 : 100

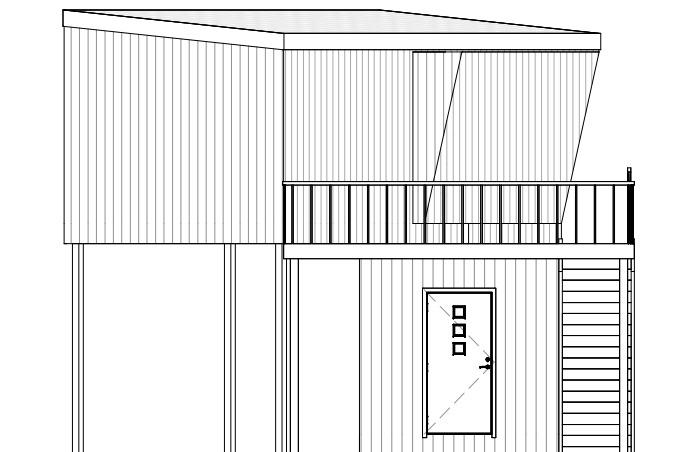

4 Fasade 4
1 : 100

No.	Description	Date

 Fleksihus AS Industriveien 10, 4879 Grimstad post@fleksihus.no / Tlf.: 37 04 37 04	Prosjekt	Tiltakshaver	
	Badstue	Smeigedag AS	
	Tegning: Fasade	Adresse: Gundersholmen, 4876 Grimstad	
	Tiltakets art: Nytt tiltak	Dato: 08.04.2025	
Tegningsnr.: A113		Tegnet av: A. Storenes	Målestokk 1 : 100