


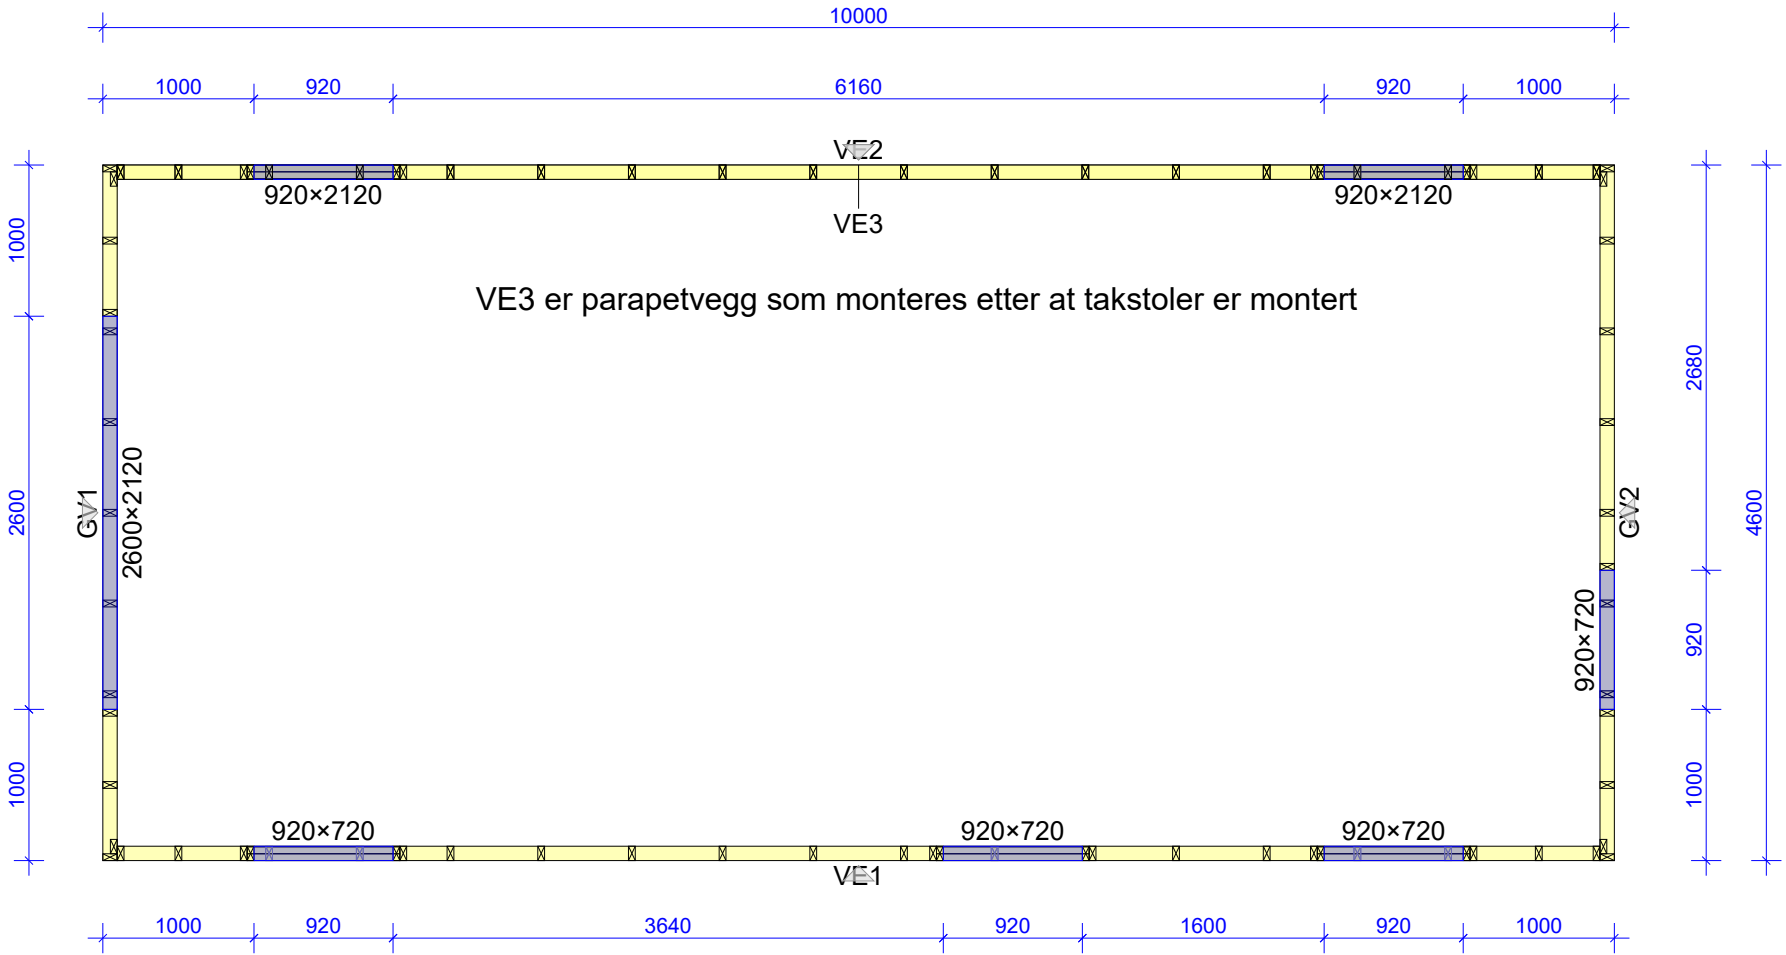

Veggplan



Derome Takstolteknikk Alfa Tre			Anders Roger Øynes Garasje Støleveien 164	
TEGNET/KONSTR. AV <i>KAL</i>	KONTR. <i>K. H. H. H. H.</i>	ARBEIDSNR. 55468503	SKALA 1:50	SIDE 1/1
2025-05-13 - 09:18 2025.1c (f09b50f)	2025-05-13		KODE TYPE POS	TEGNINGSNUMMER Veggplan 2.etg REV.