


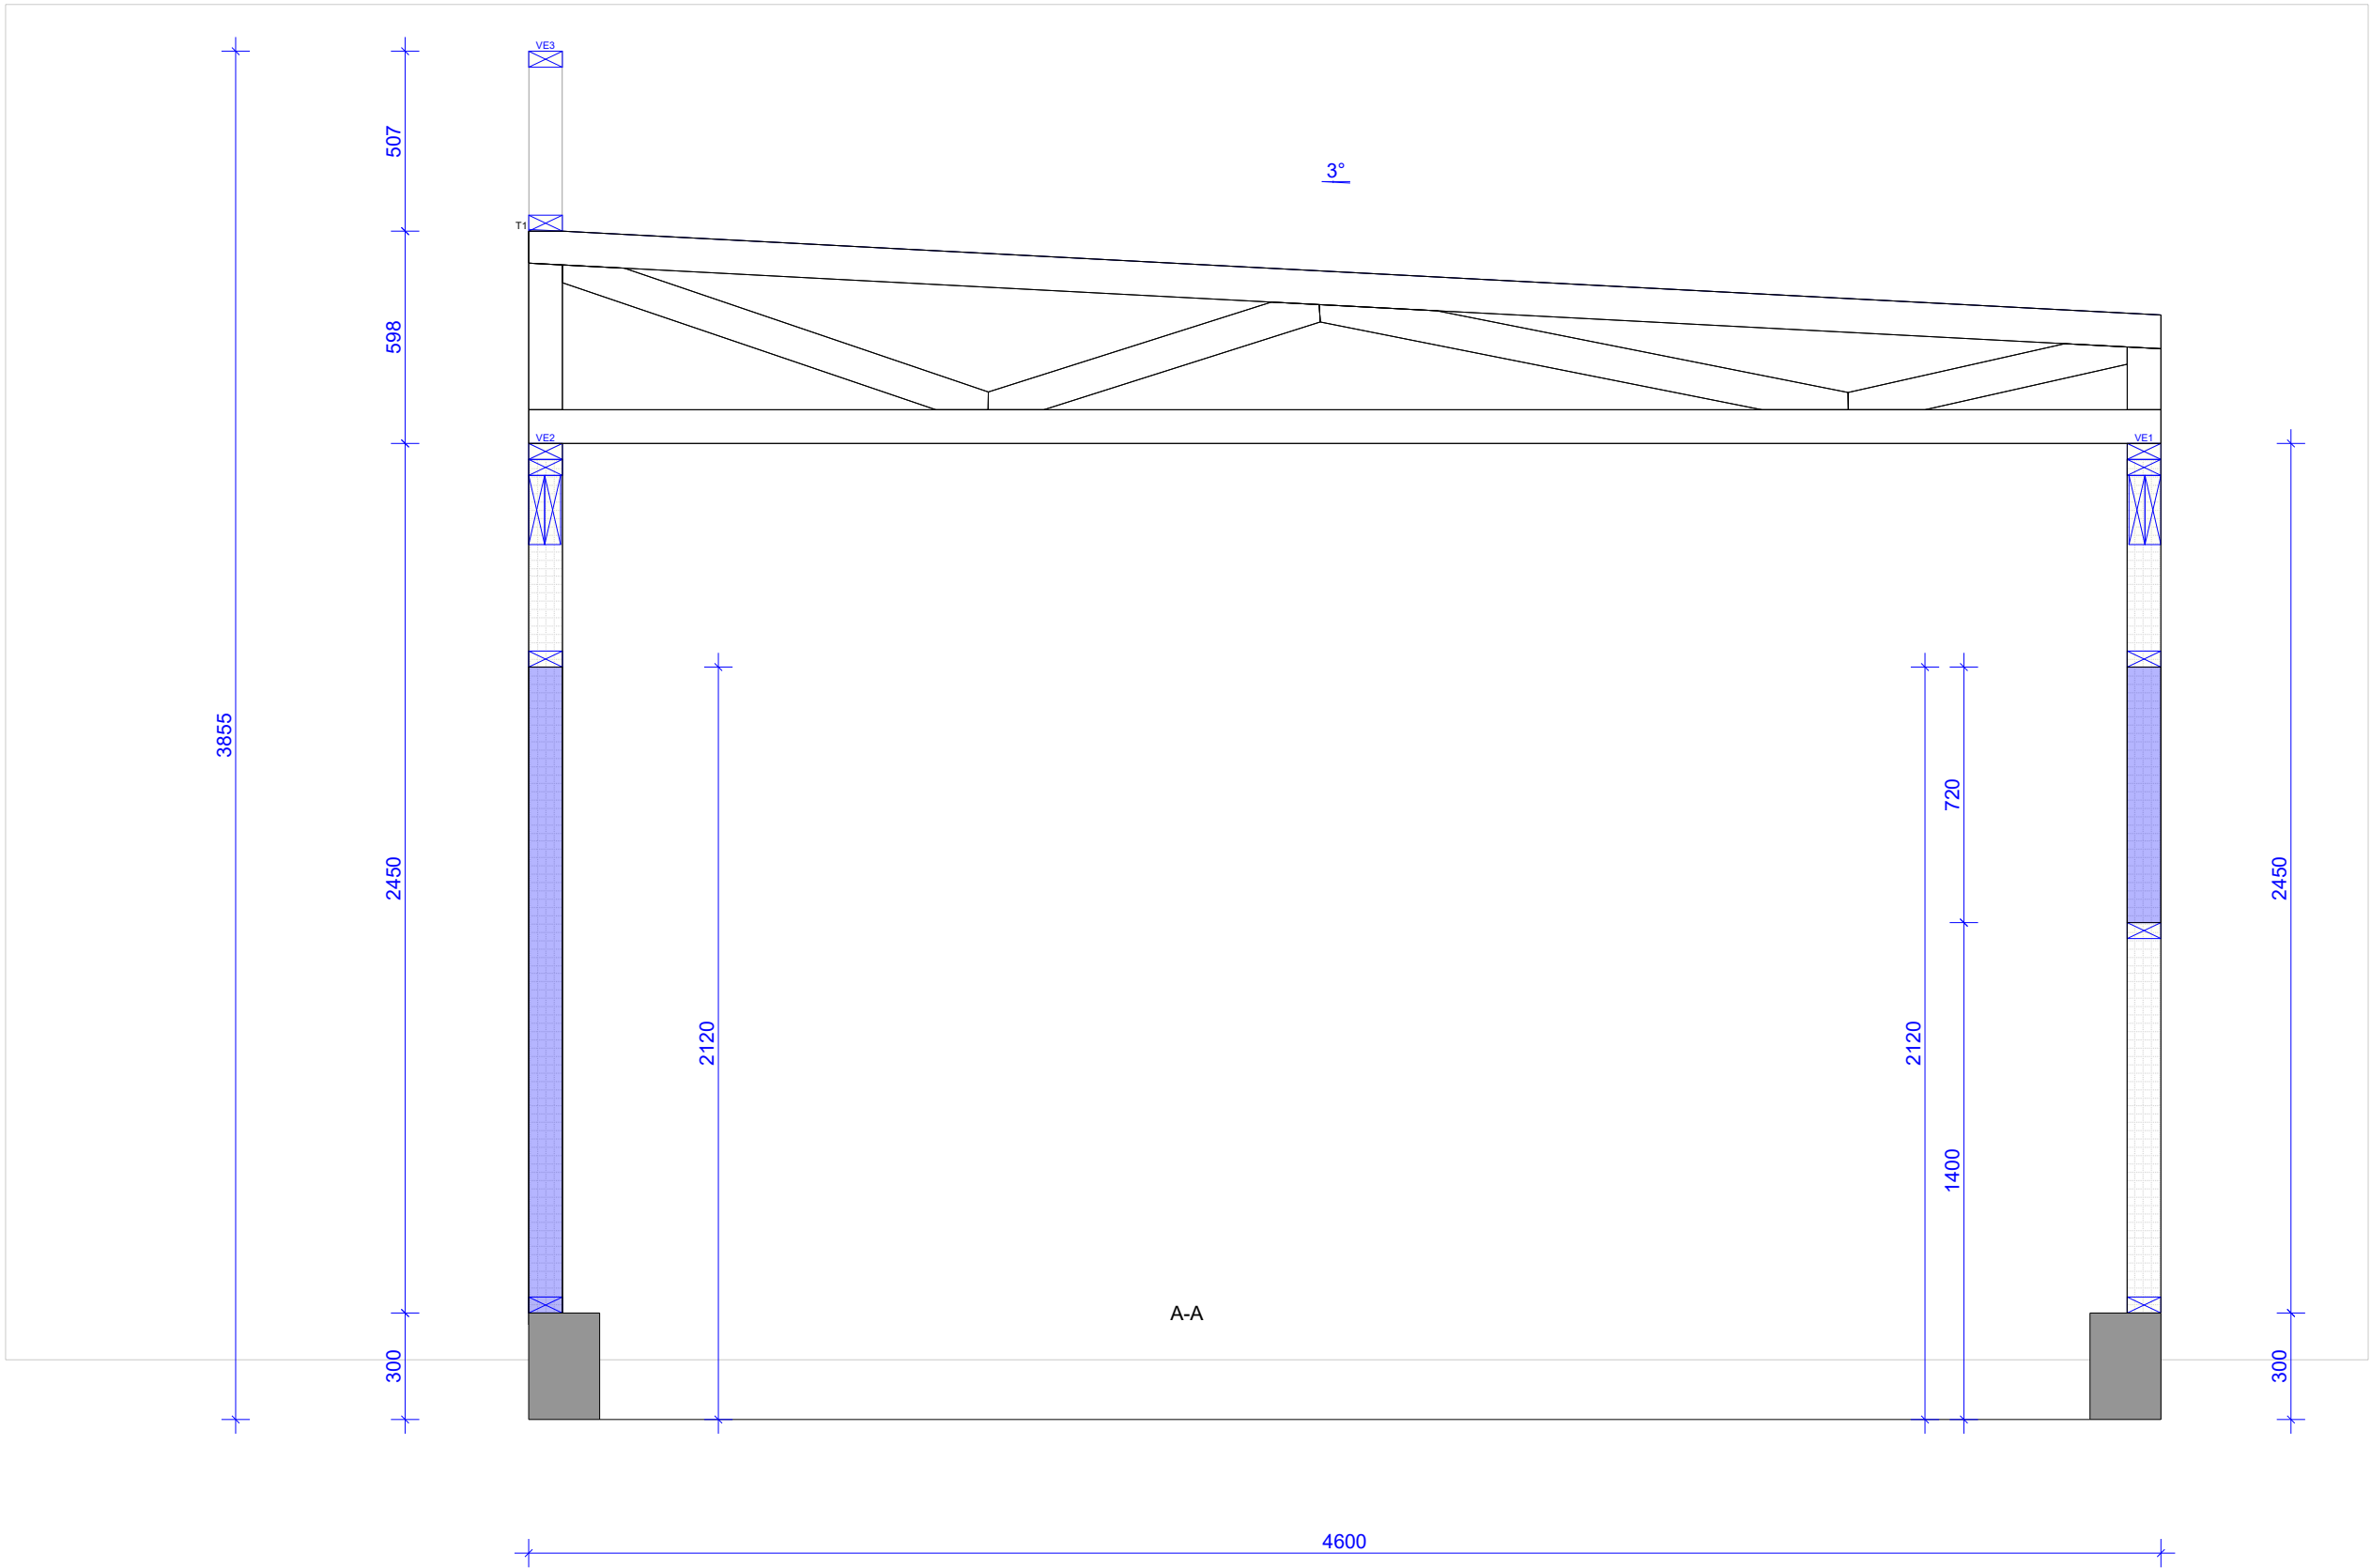

Derome Takstolteknikk  Alfa Tre			Anders Roger Øynes Garasje Støleveien 164	
TEGNET/KONSTR. AV <i>KAL</i>	KONTR. <i>Kjell H. Lønn</i>	ARBEIDSNR. 55468503	SKALA 1:20	SIDE 1/1
2025-05-13 - 09:18 2025.1c (f09b50f)	2025-05-13	KODE TYPE POS	TEGNINGSNUMMER Snitt A-A	REV.