


Existerende hytte

Tilbygg

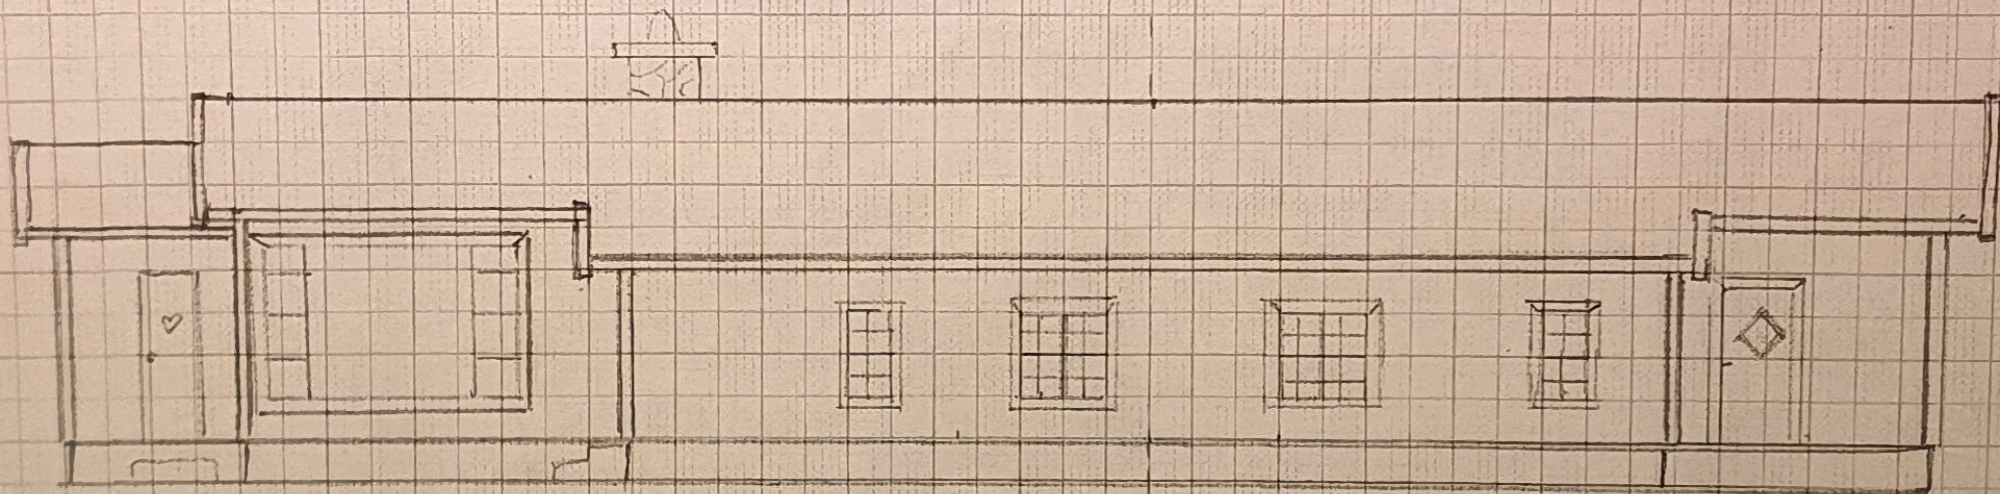

Fasade sgr <sup>m</sup>/tilbygg

1:100

10/4 - 26

Brita T. Rygh