


Tilbygg 51,5 m²

Ekisterende bygde

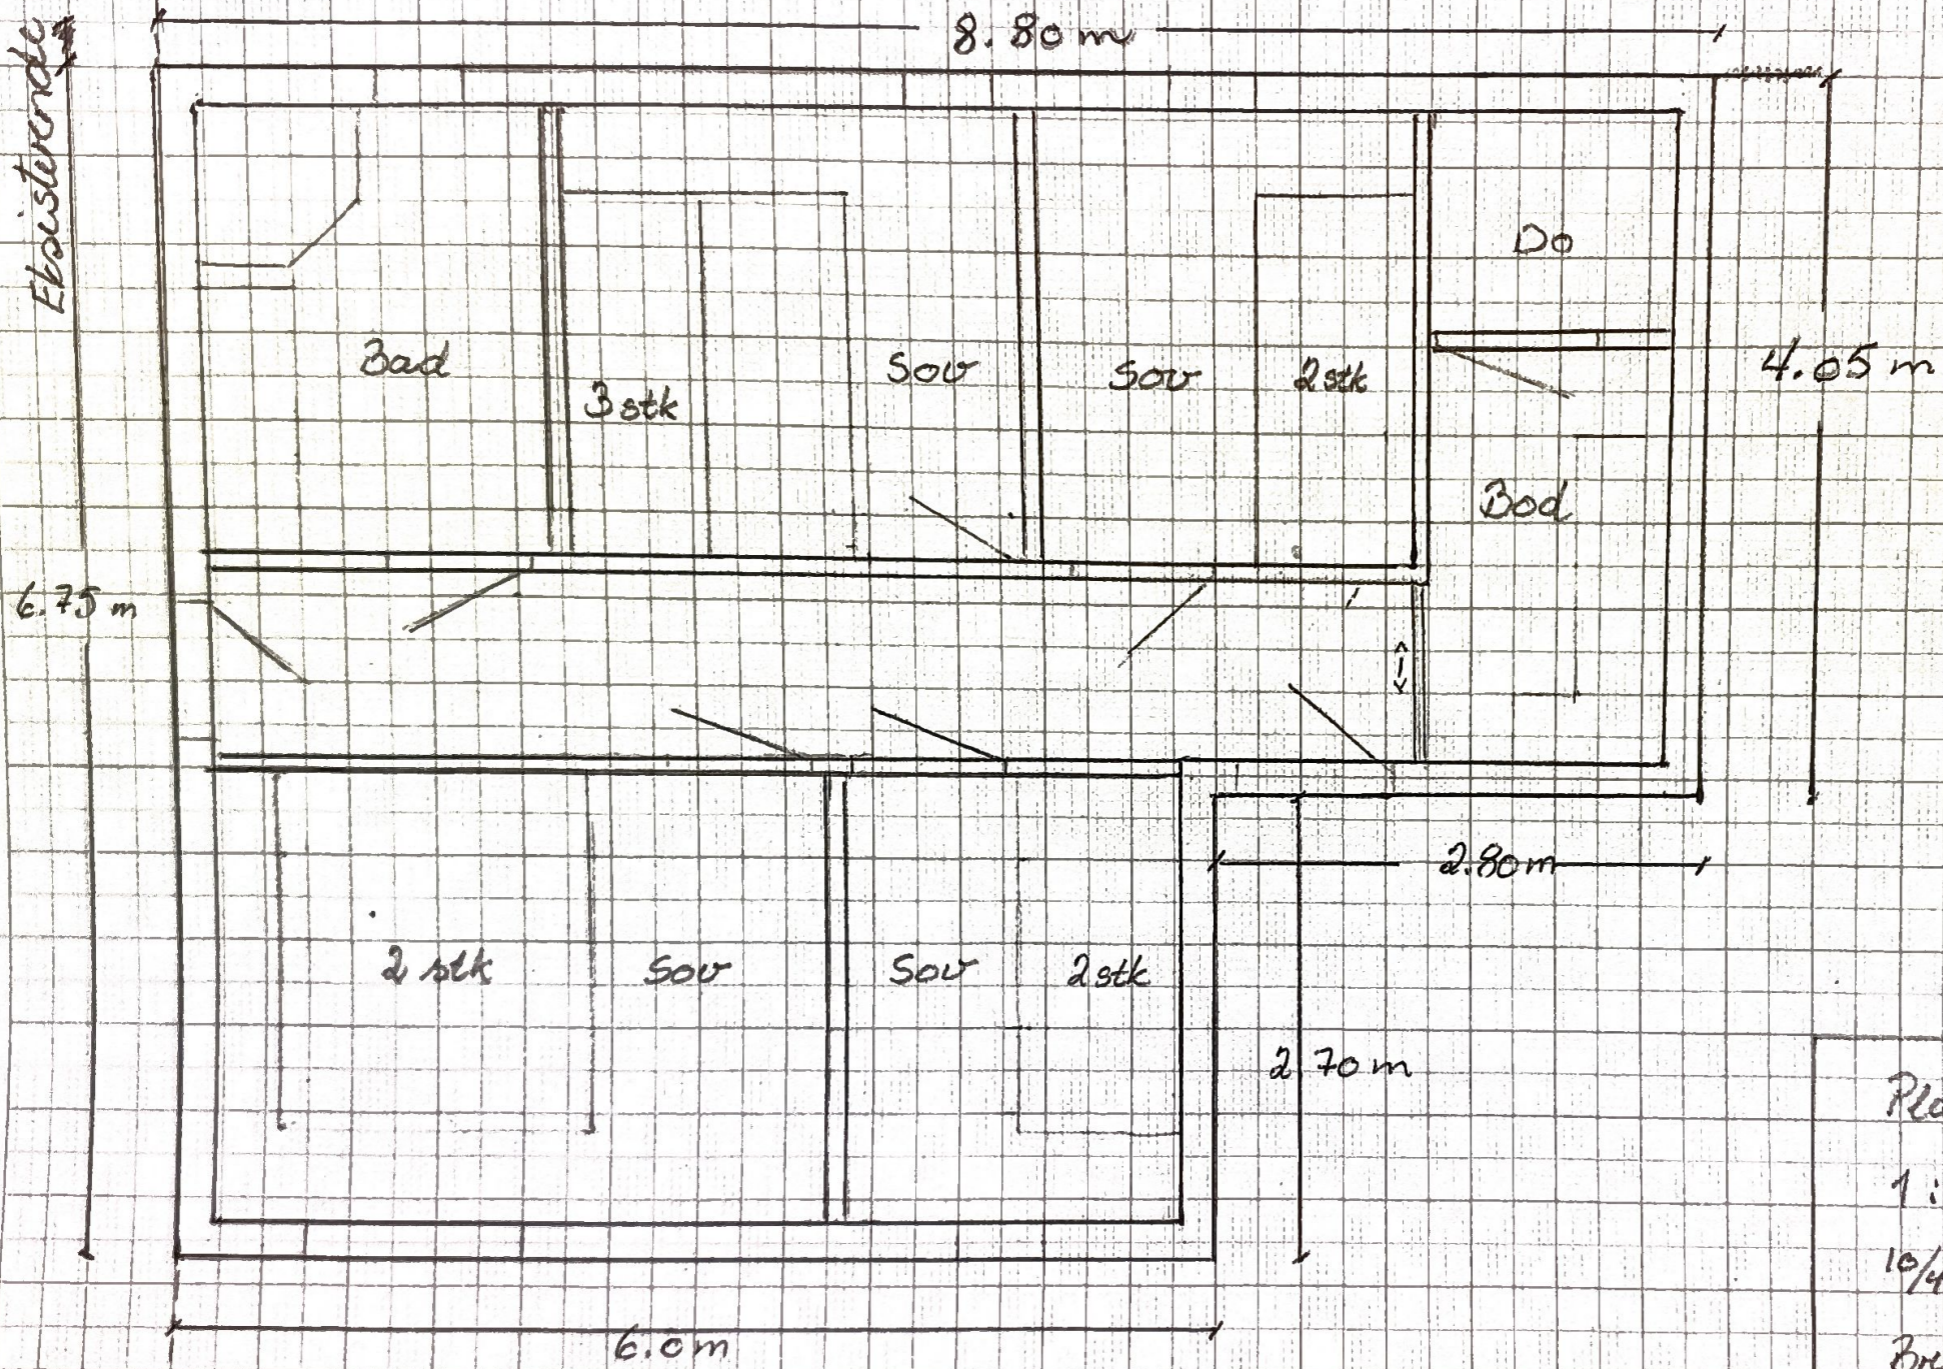

Plantegning tilbygg

1:50

10/4-26

Brita T. Rygh