


OVERSEKELSESDOKUMENT 27	DATE	6/11-25	1:50
ENERBOLIG	52/2225		
1. ETASJE	153,85 m <sup>2</sup>		
PLANTEGNING			
ASBESTISANERING B. SPQR	TEGNING	3/19	

- 1. 199/119 VINDU
- 2. 110/240 YTERDØR
- 3. 119/119 VINDU
- 4. 119/119 VINDU
- 5. 119/119 VINDU
- 6. 189/259 VINDU
- 7. 99/259 VINDU
- 8. 199/259 VINDU
- 9. 99/259 VINDU
- 10. 99/259 VINDU
- 11. 99/259 VINDU
- 12. 199/259 SKYVEDØR
- 13. 145/259 VINDU
- 14. 145/259 VINDU
- 15. 145/259 VINDU
- 16. 119/259 VINDU
- 17. 99/219 VINDU
- 18. 199/219 SKYVEDØR

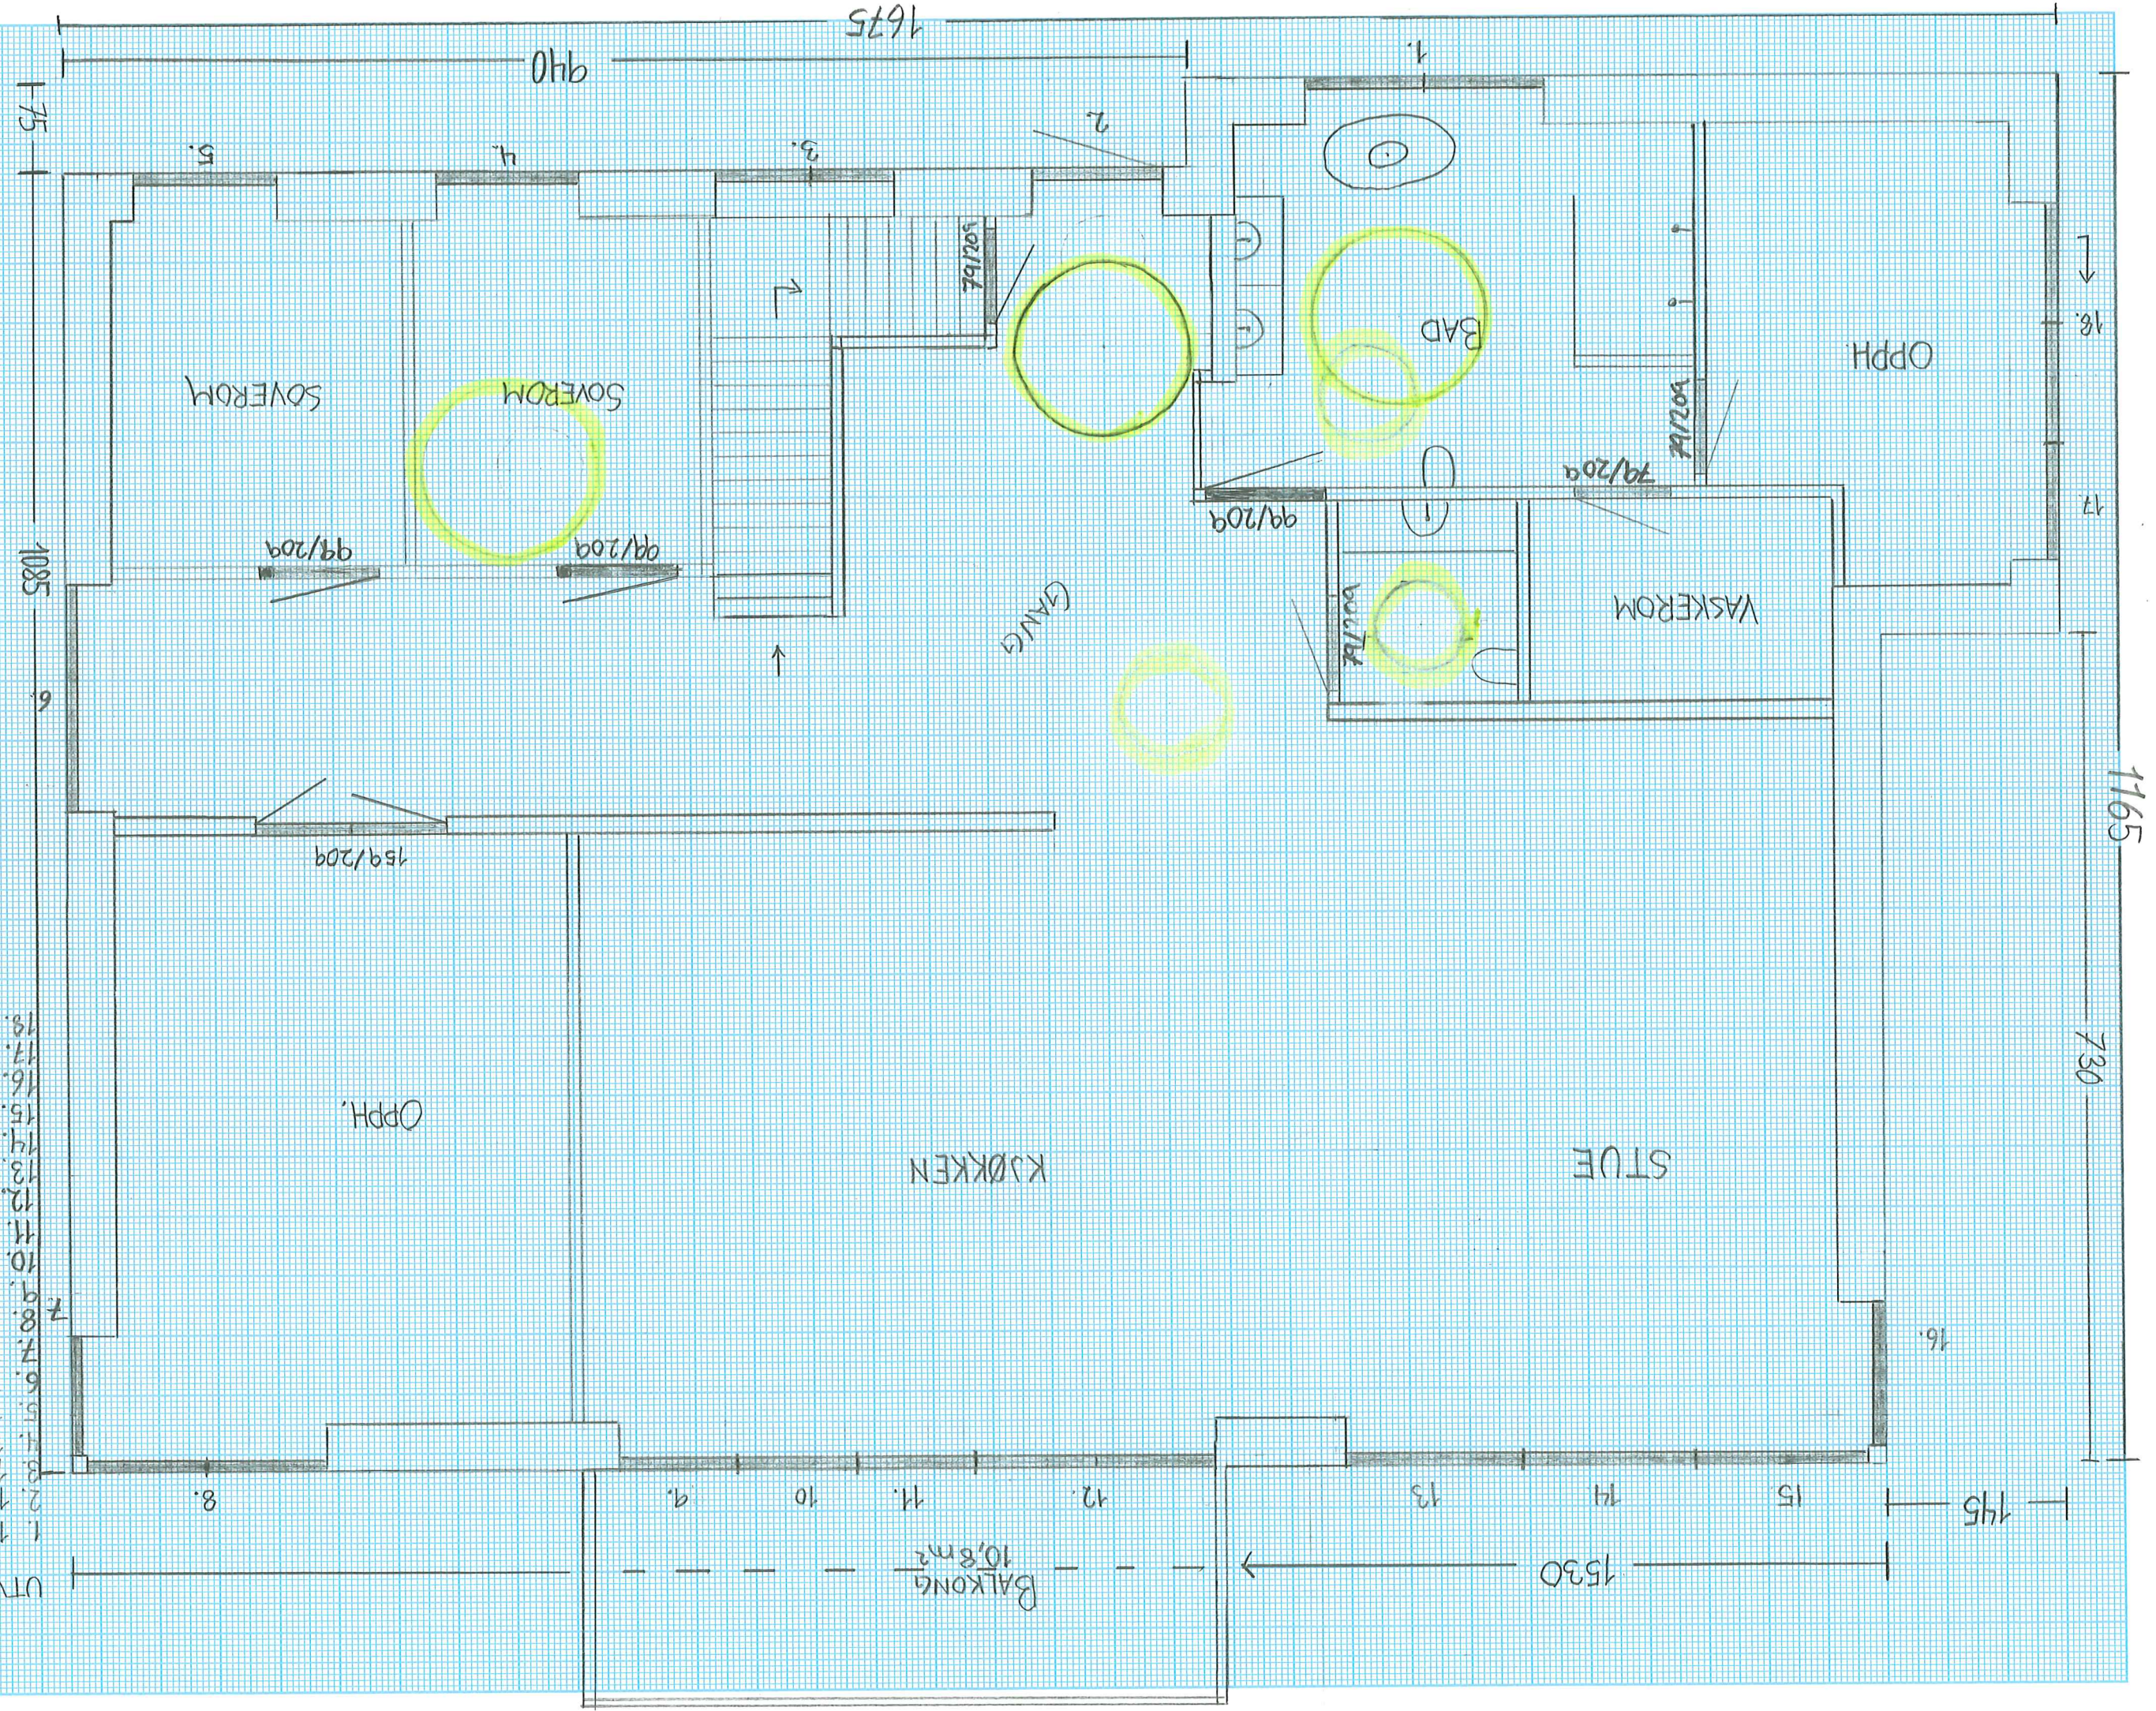

UTVENDIG 1530

BALKONG 10,8 m<sup>2</sup>