


Snitt B 1 : 100



Snitt A 1 : 100

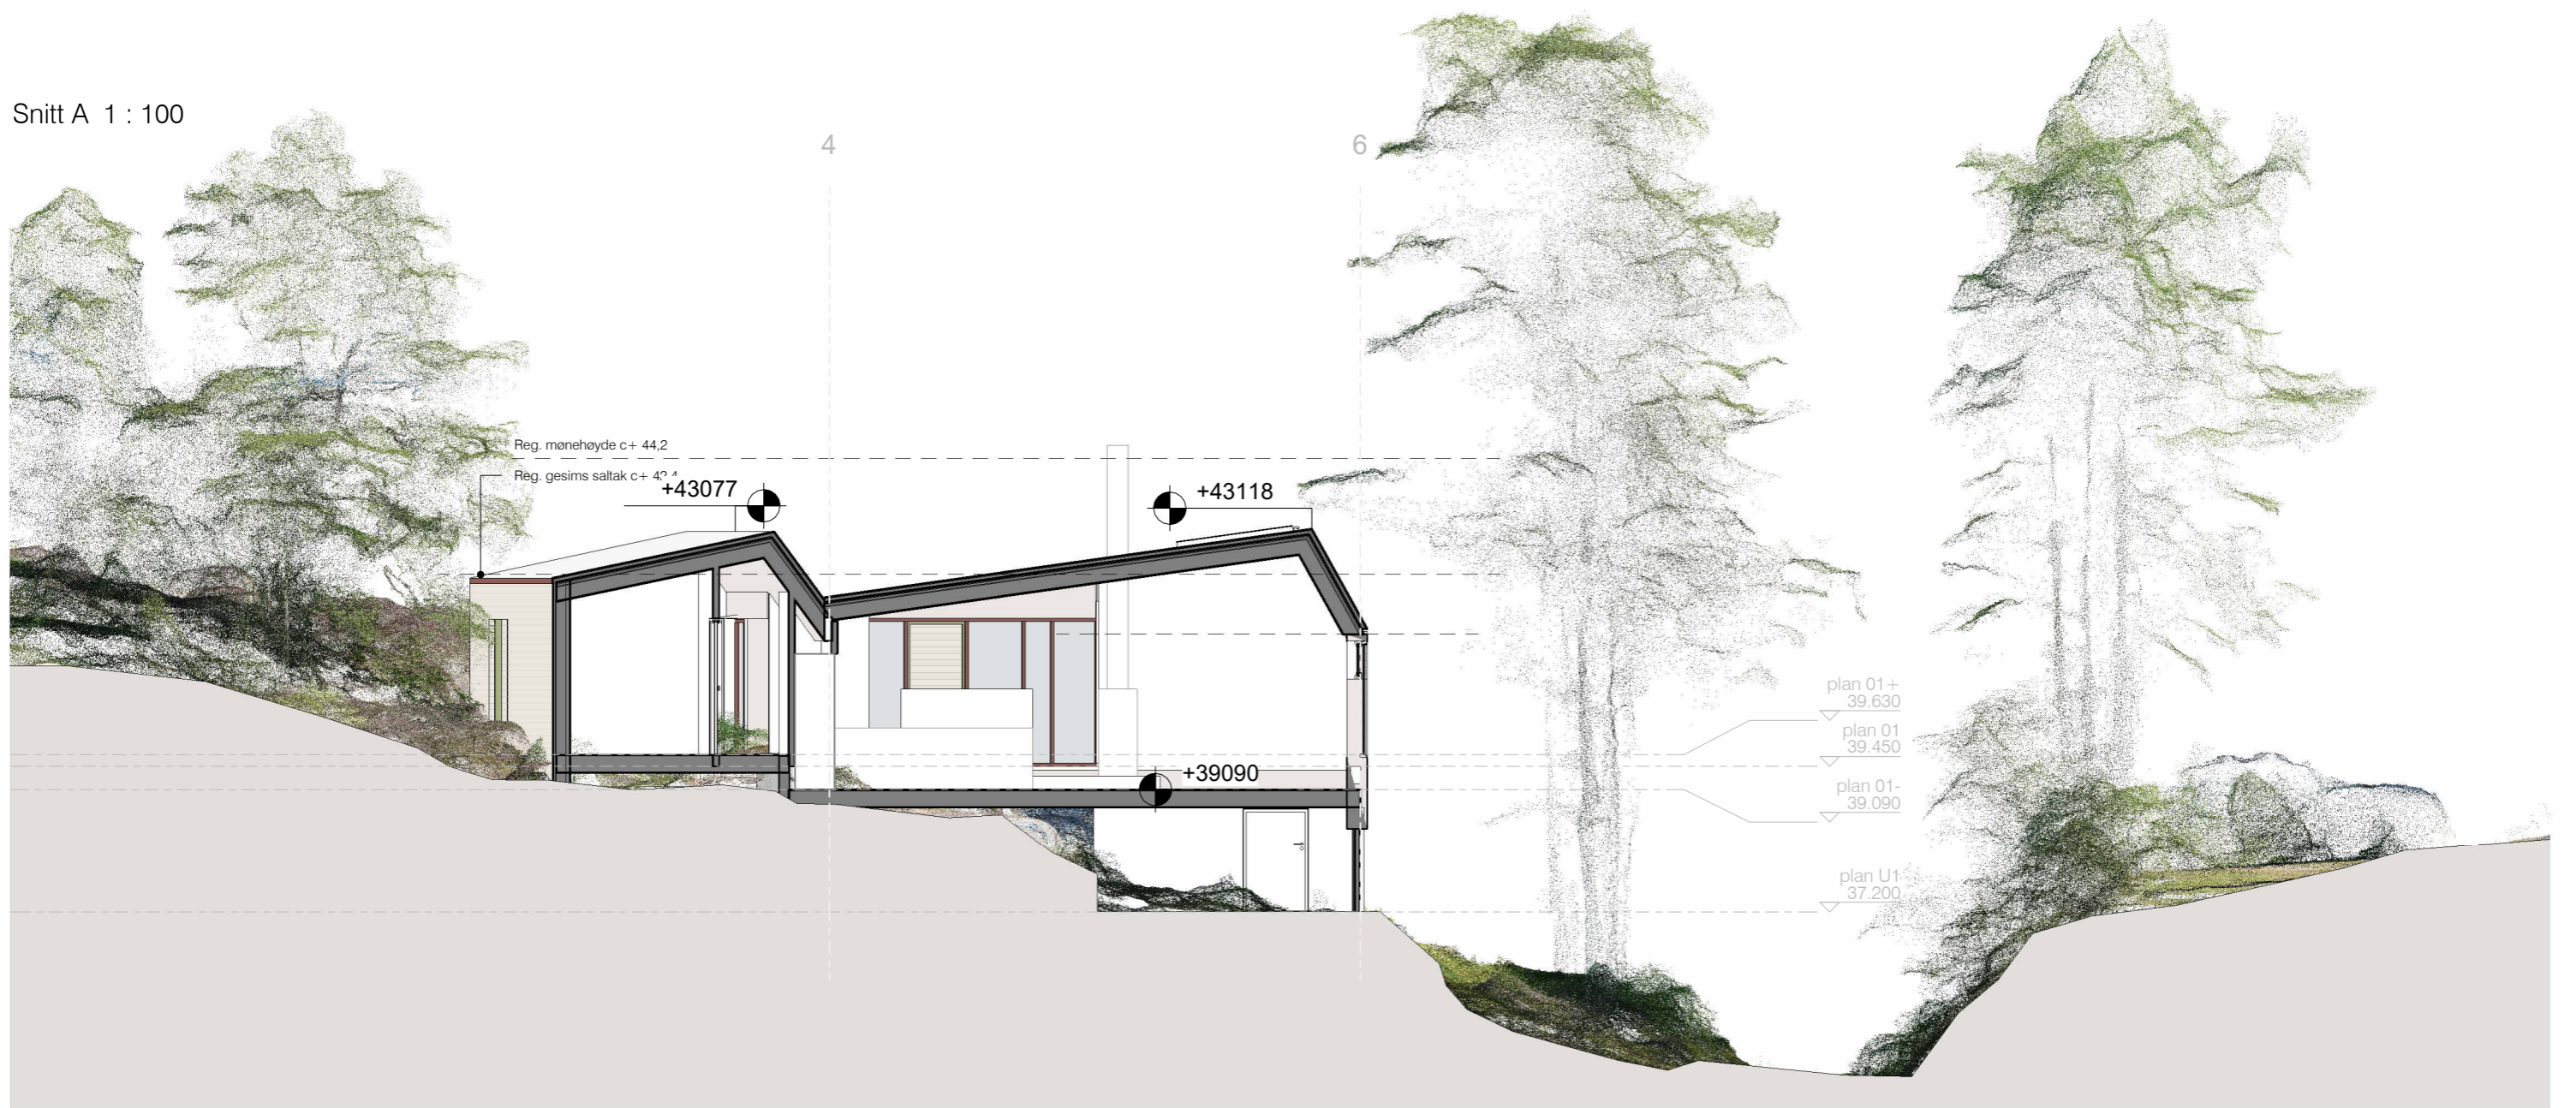