



Fasade øst

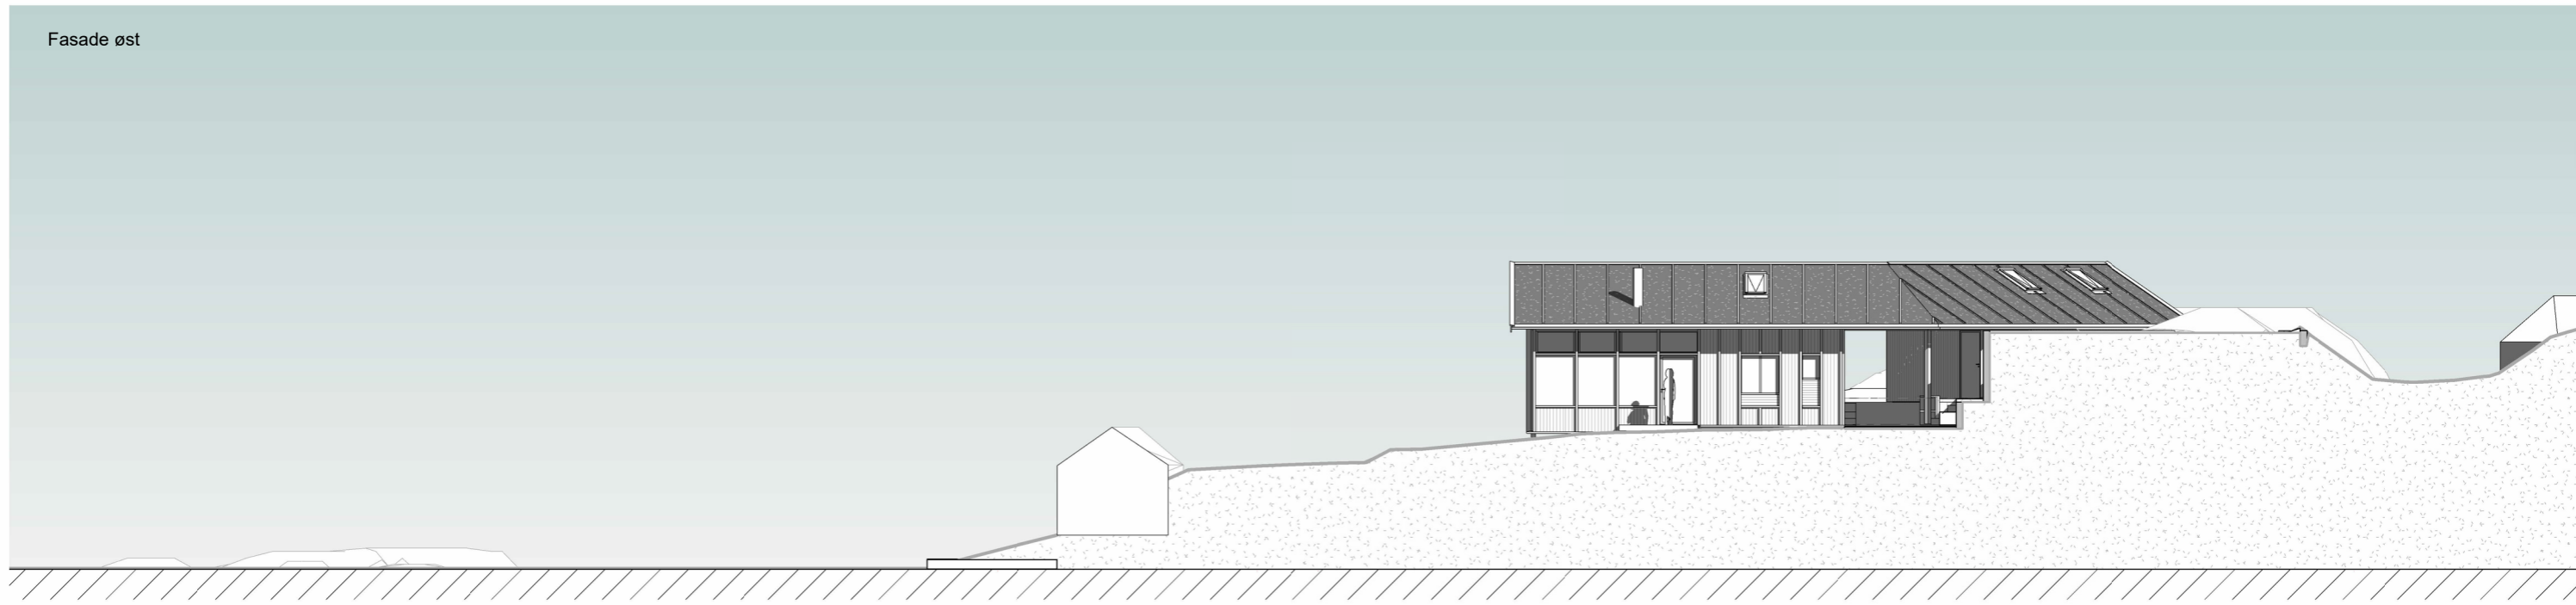

Fasade sørvest

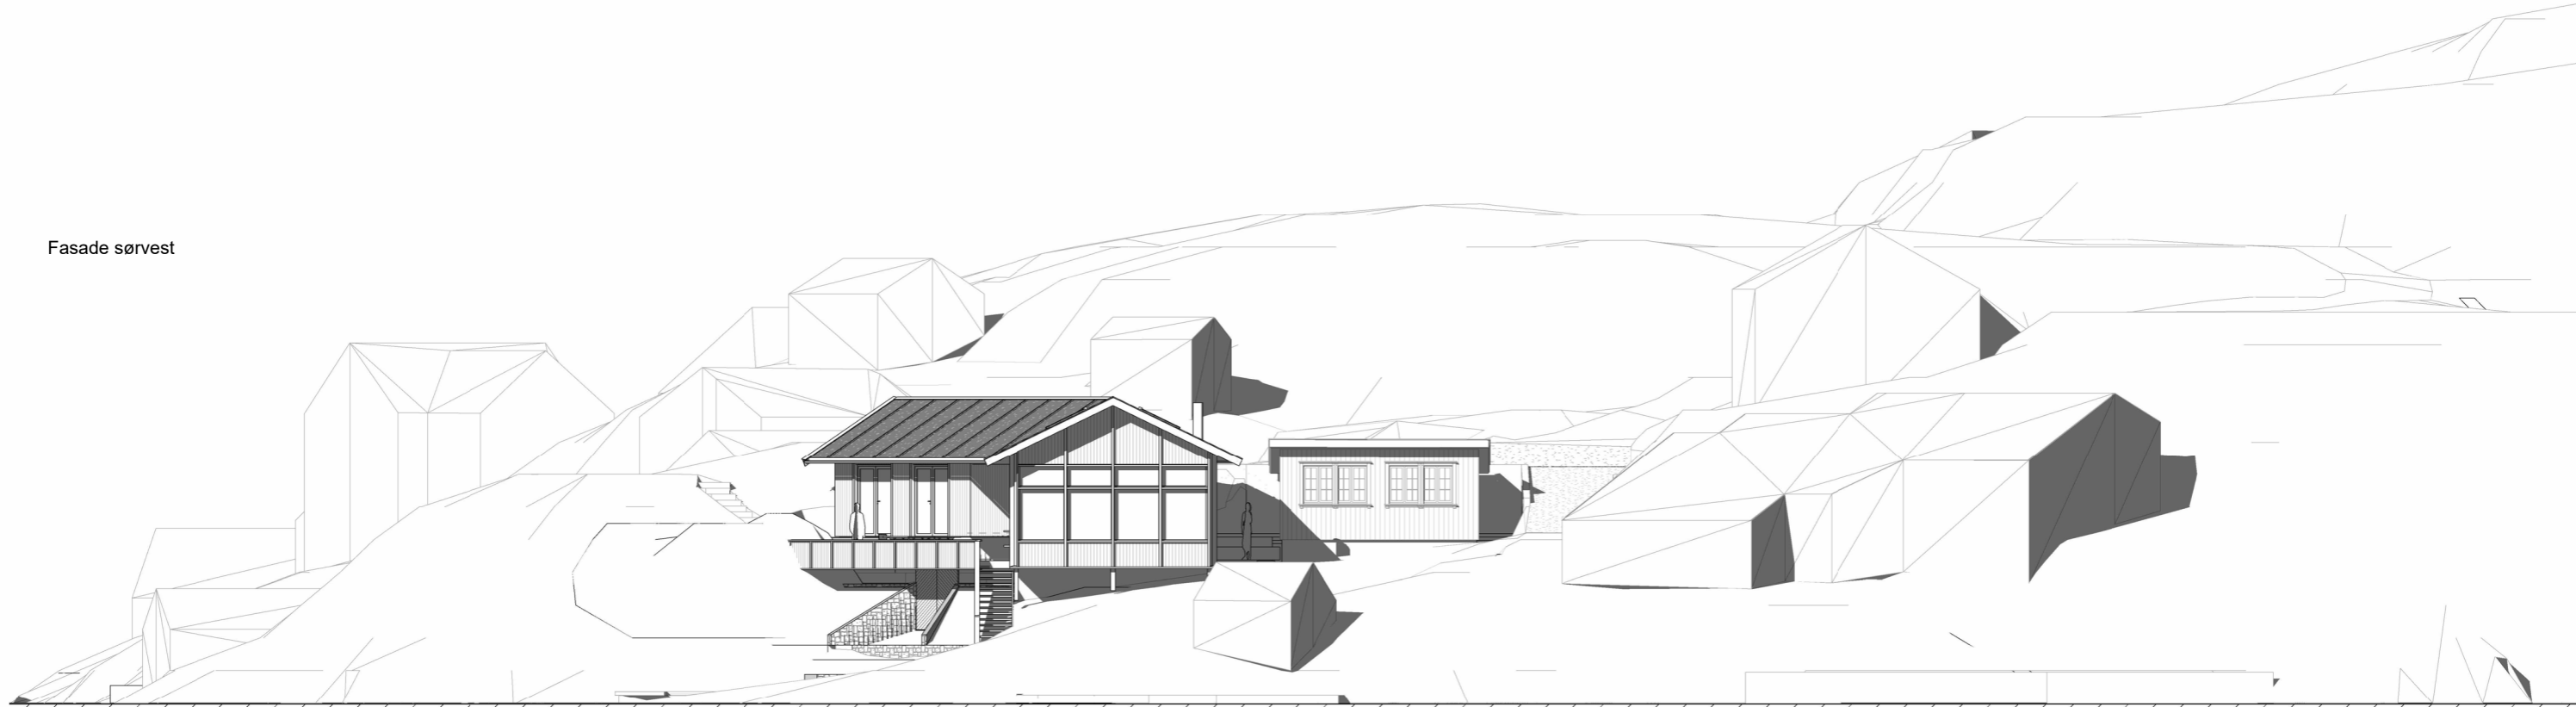

ARKITEKT: Agde arkitektur	PROSJEKT: Hytte Lenefjorden	BYGGHERRE / TILTAKSHAVER: Dag Skagestad	TEGNINGSTITTEL: Fasader øst og SV	UTARB: FJ MÅLESTOKK: 1 : 200 FASE: Ramme	DATO: 20.04.2026 REV:
KONTAKTINFO: Tlf.: 47 64 84 22 E-post: frodejerdal@gmail.com	ADRESSE: Einerbakken 15, 4520 Lindesnes - gnr/bnr 411/44		TEGNING NR: 0023_01-31		