


5

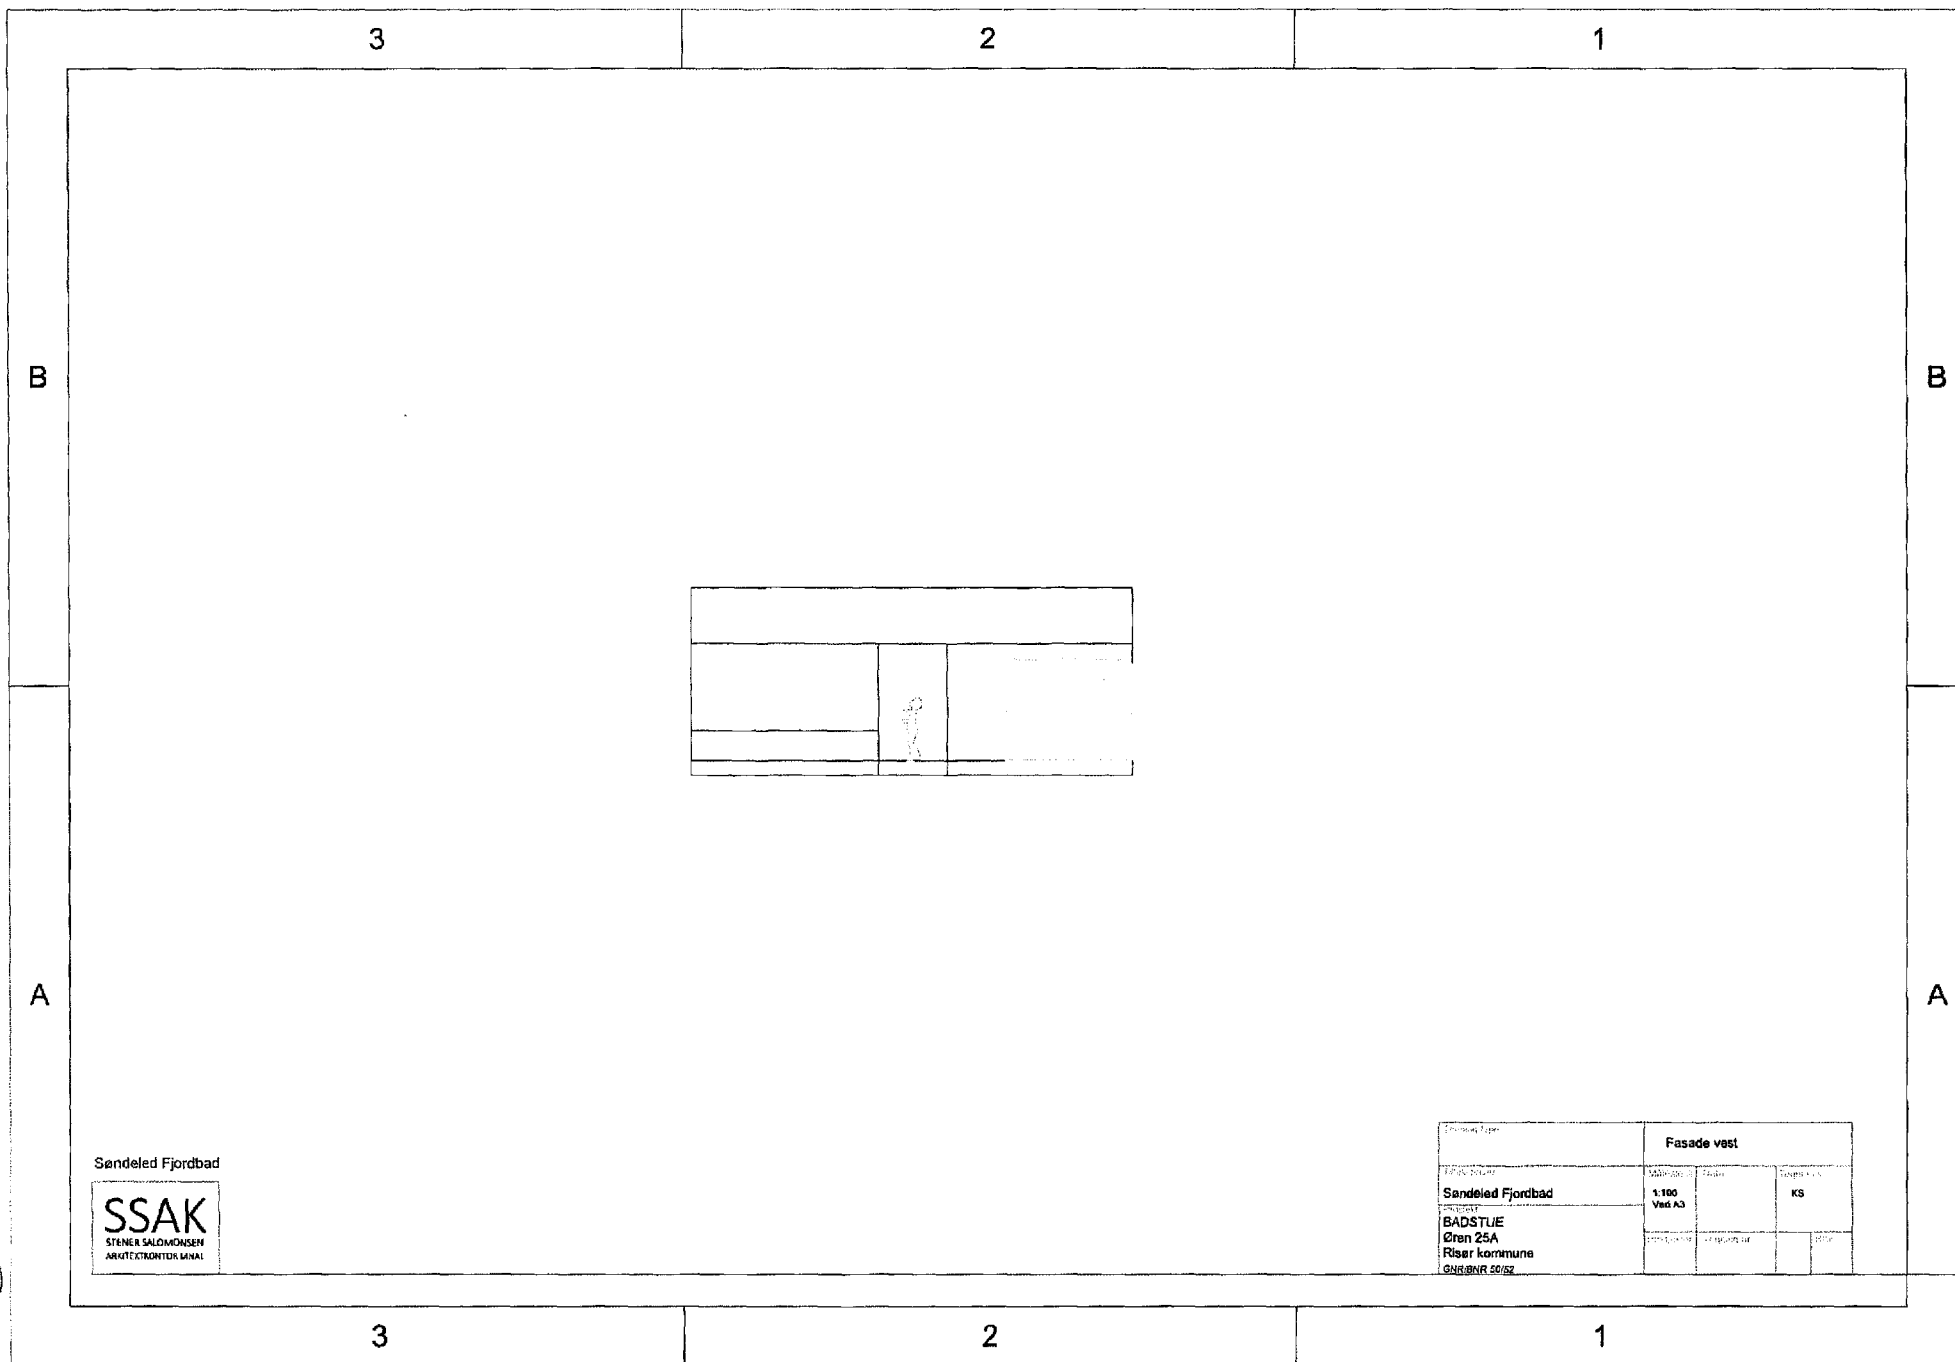

Sendeled Fjordbad

SSAK
STENER SALOMONSEN
ARKITEKTRORER, MAA

Fasade vest	
Skillevand	Skillevand
Sendeled Fjordbad	1:100
Skillevand	Ved A3
BADSTUE	KS
Øren 25A	
Riser kommune	
GUG 20/02	