


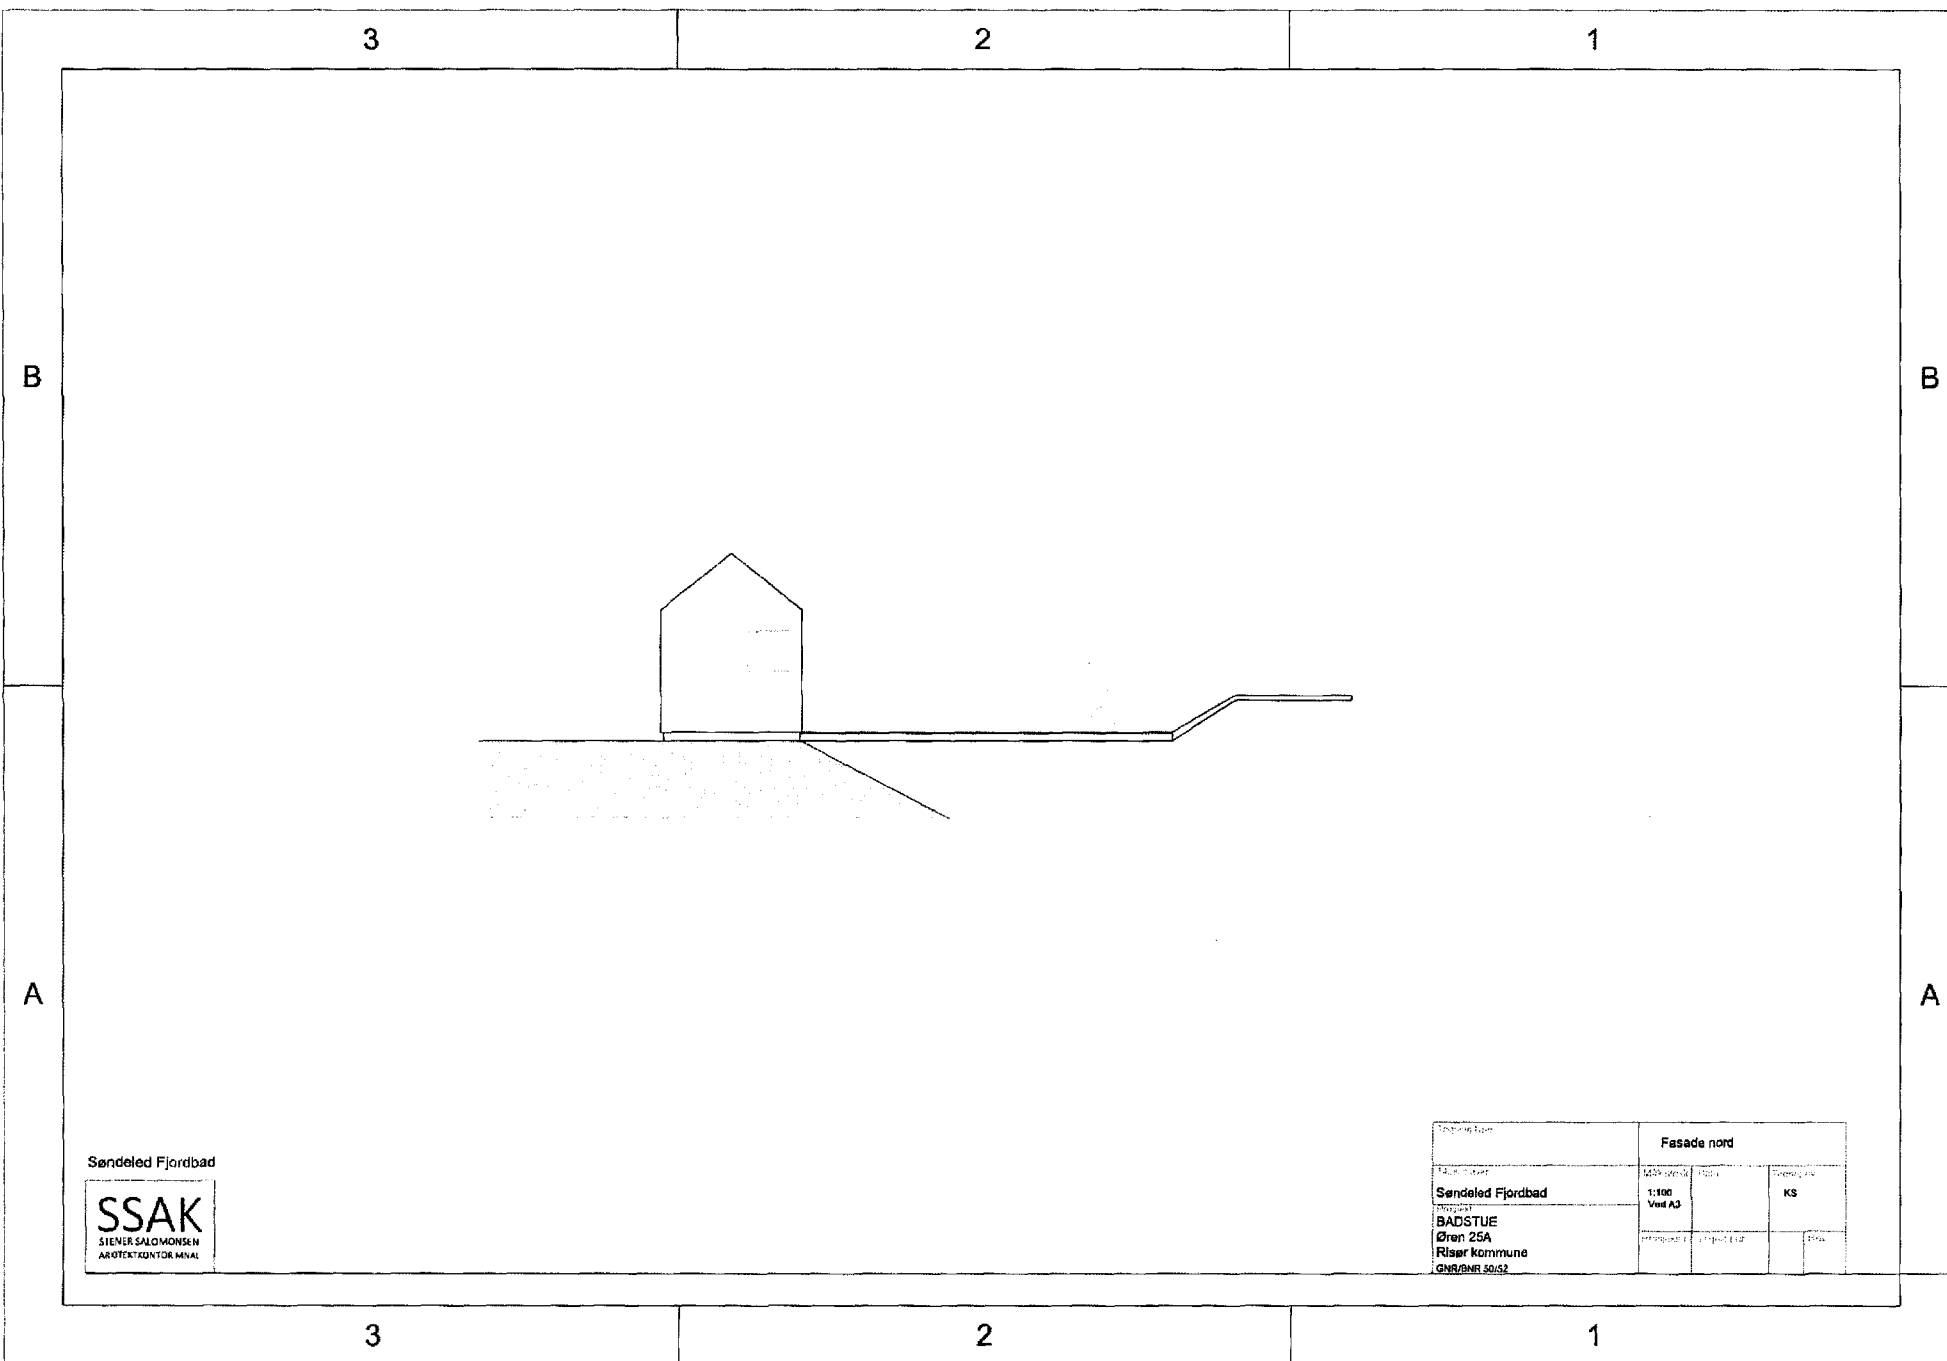

Sendeled Fjordbad

SSAK
SIEVER SALOMONSEN
ARKITEKTKONTOR MINAL

Bygningstype		Fasade nord	
Sendeled Fjordbad	1:100	1:100	KS
	Vind A3		
BADSTUE			
Øren 25A			
Risor kommune			
GNS/RNR 50/52			