


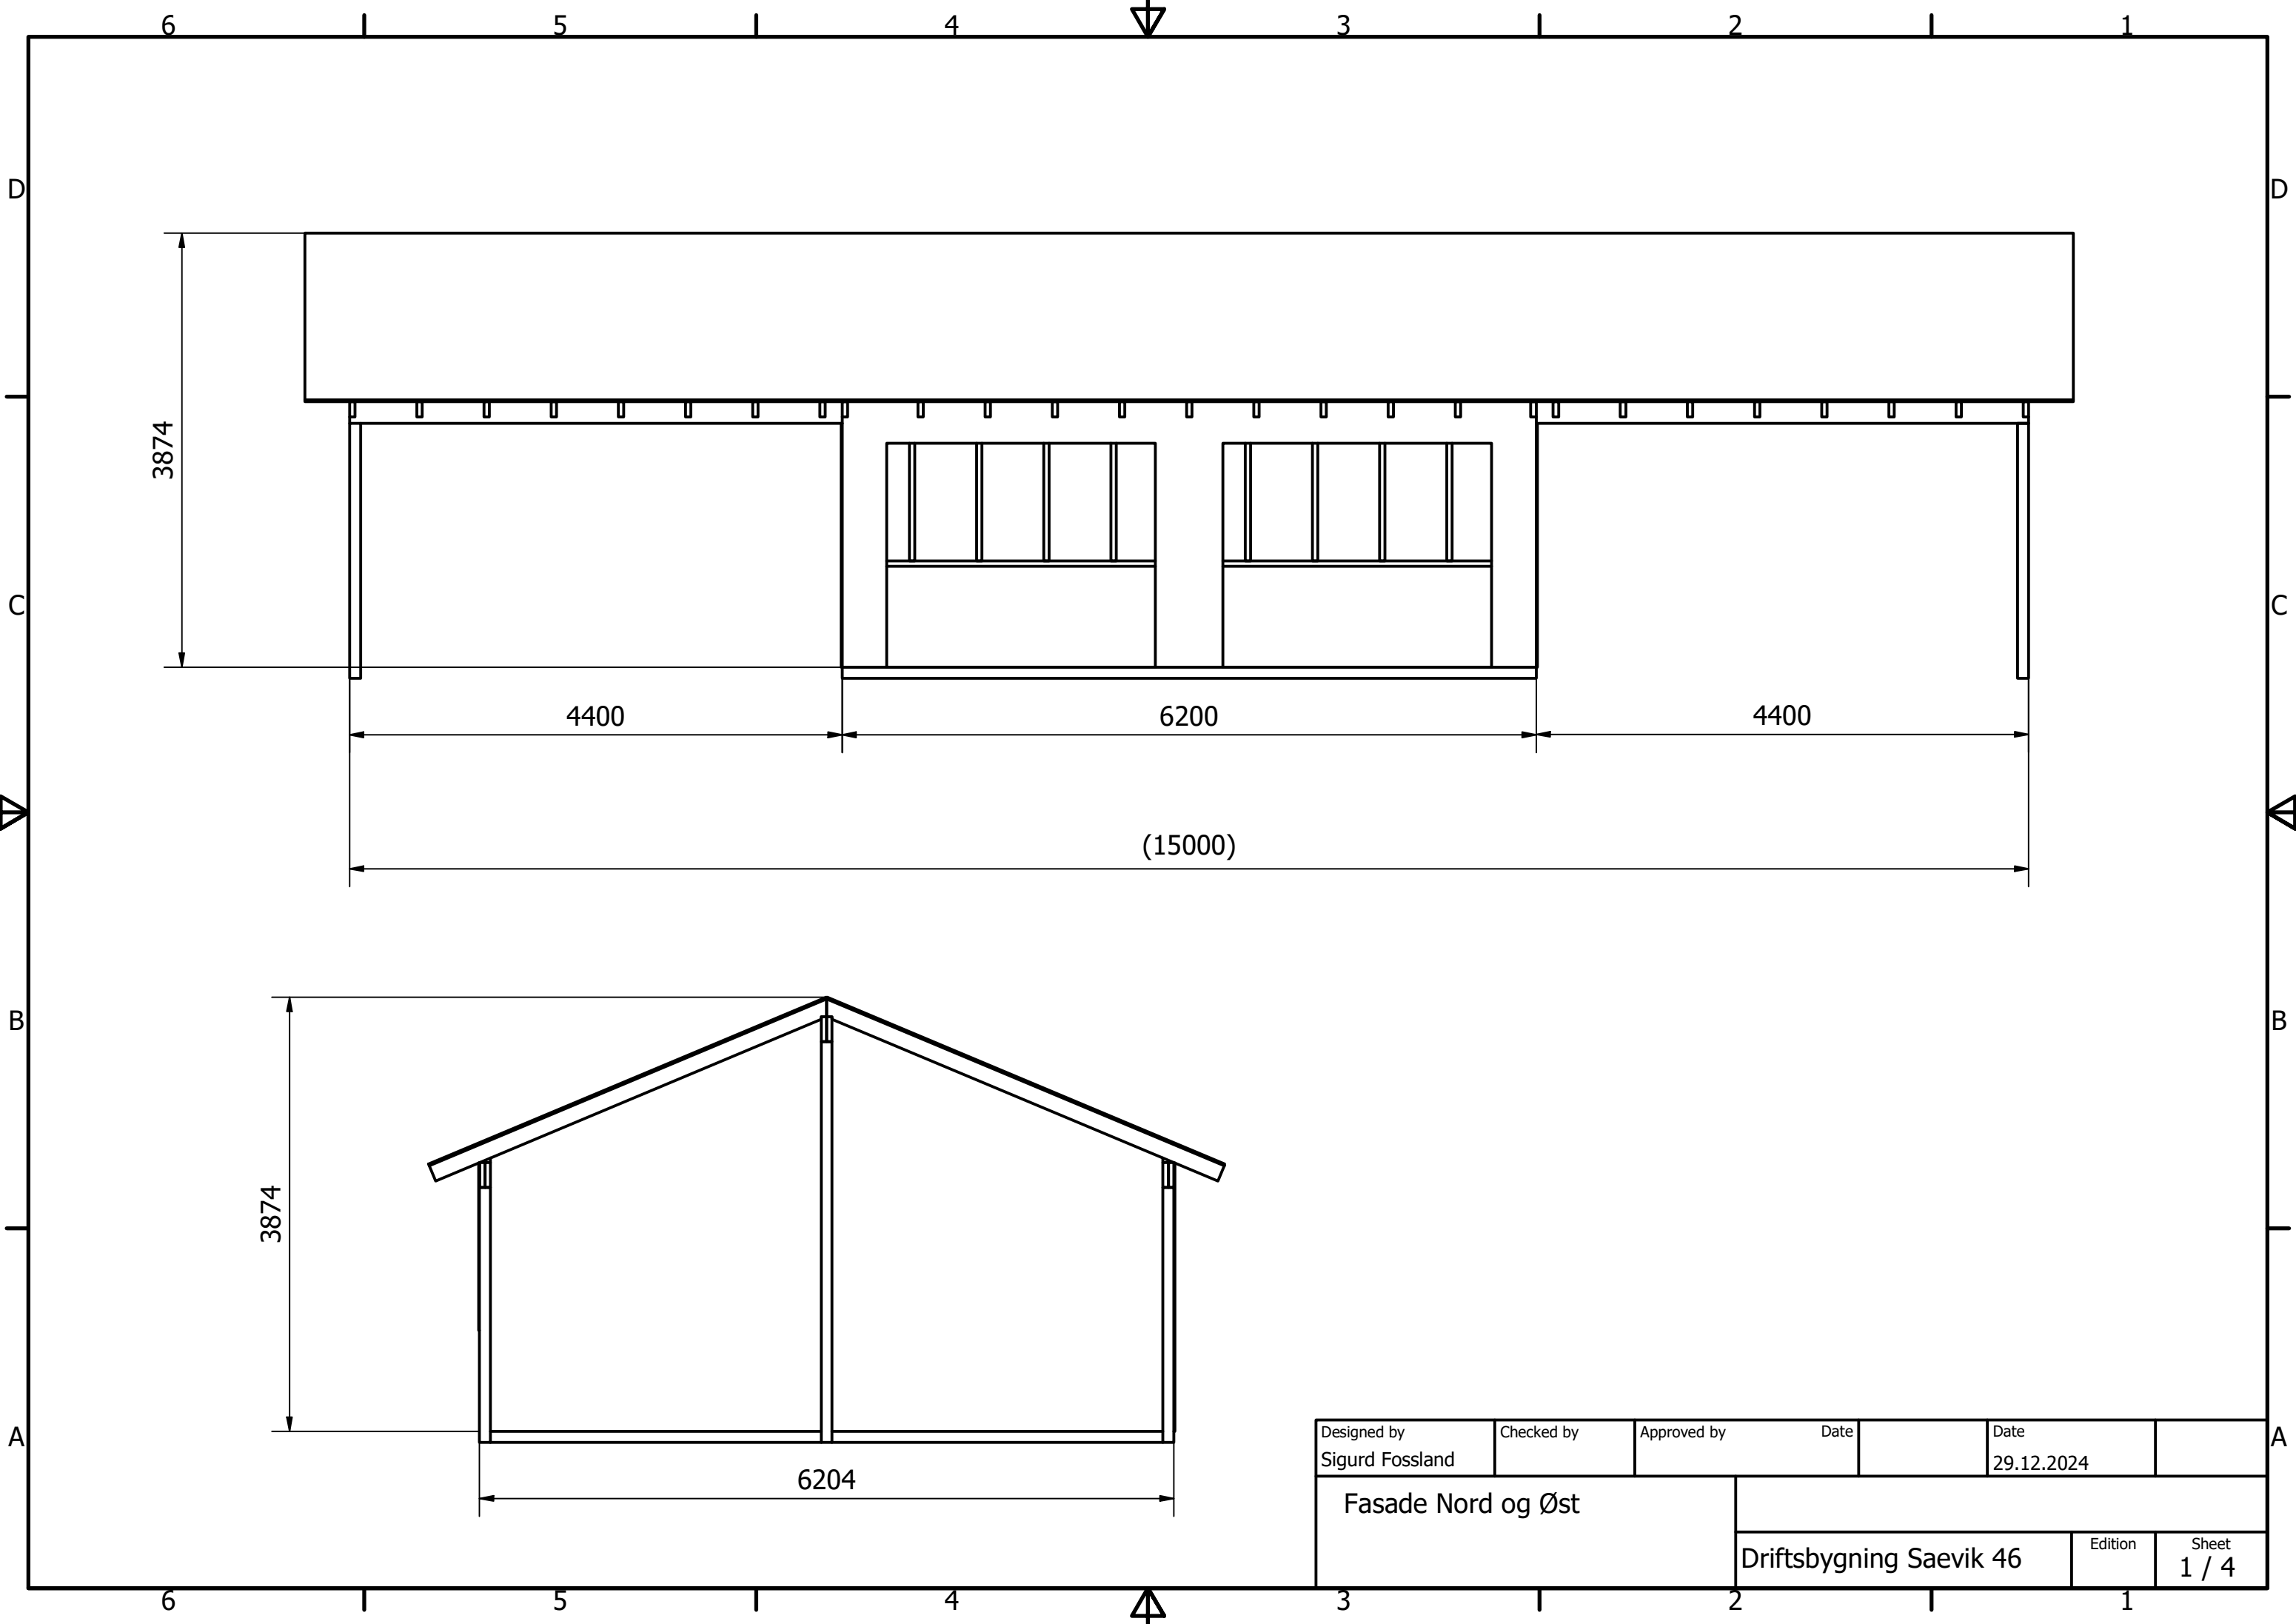

|                                |            |             |                         |  |         |                |
|--------------------------------|------------|-------------|-------------------------|--|---------|----------------|
| Designed by<br>Sigurd Fosslund | Checked by | Approved by | Date                    |  | Date    |                |
| Fasade Nord og Øst             |            |             | 29.12.2024              |  |         |                |
|                                |            |             | Driftsbygning Saevik 46 |  | Edition | Sheet<br>1 / 4 |