



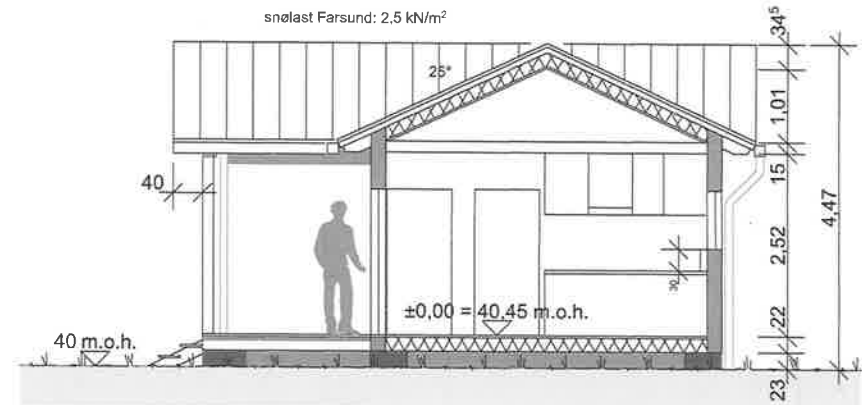

grunn-plan

BRA = 58,20 m²

BYA = 143,27 m²

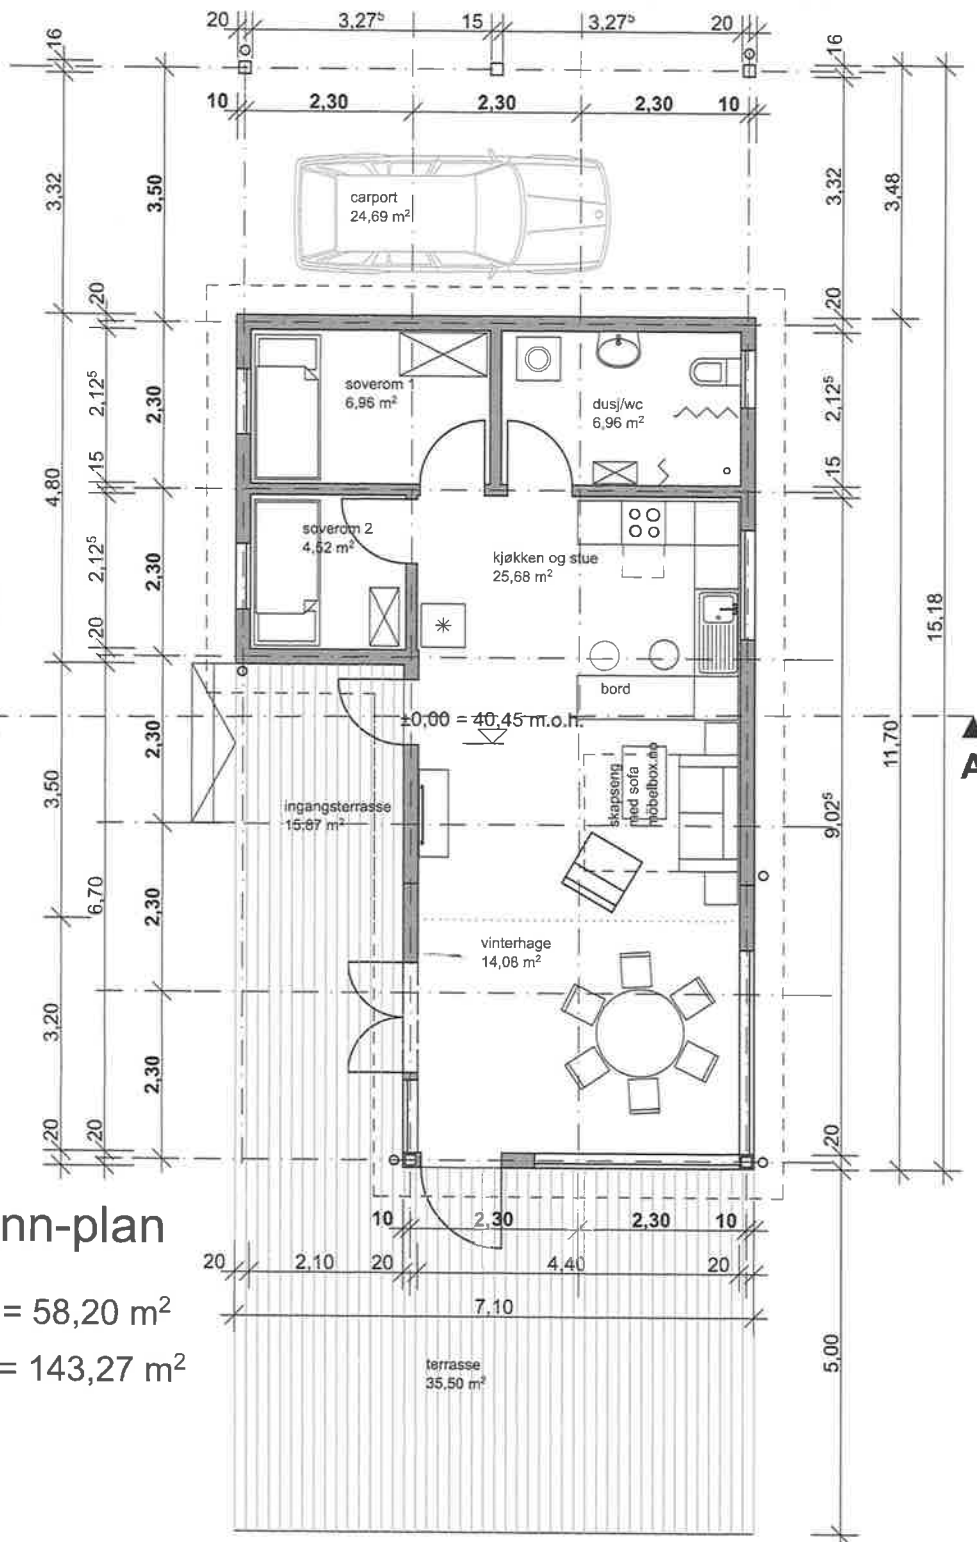

kutt A-A

Nybygg av fritidsbolig med

- carport = 24,69 m² og
- terrasse = 51,37 m²

Eiendom: Ersåkerveien, 202/49

Eier:

Marion Weber, Farsund/Bugdøy/lille
mobil +4941398225

A - 01 visninger

målestokk: 1:100

06.06.2024