


FASADE SYD

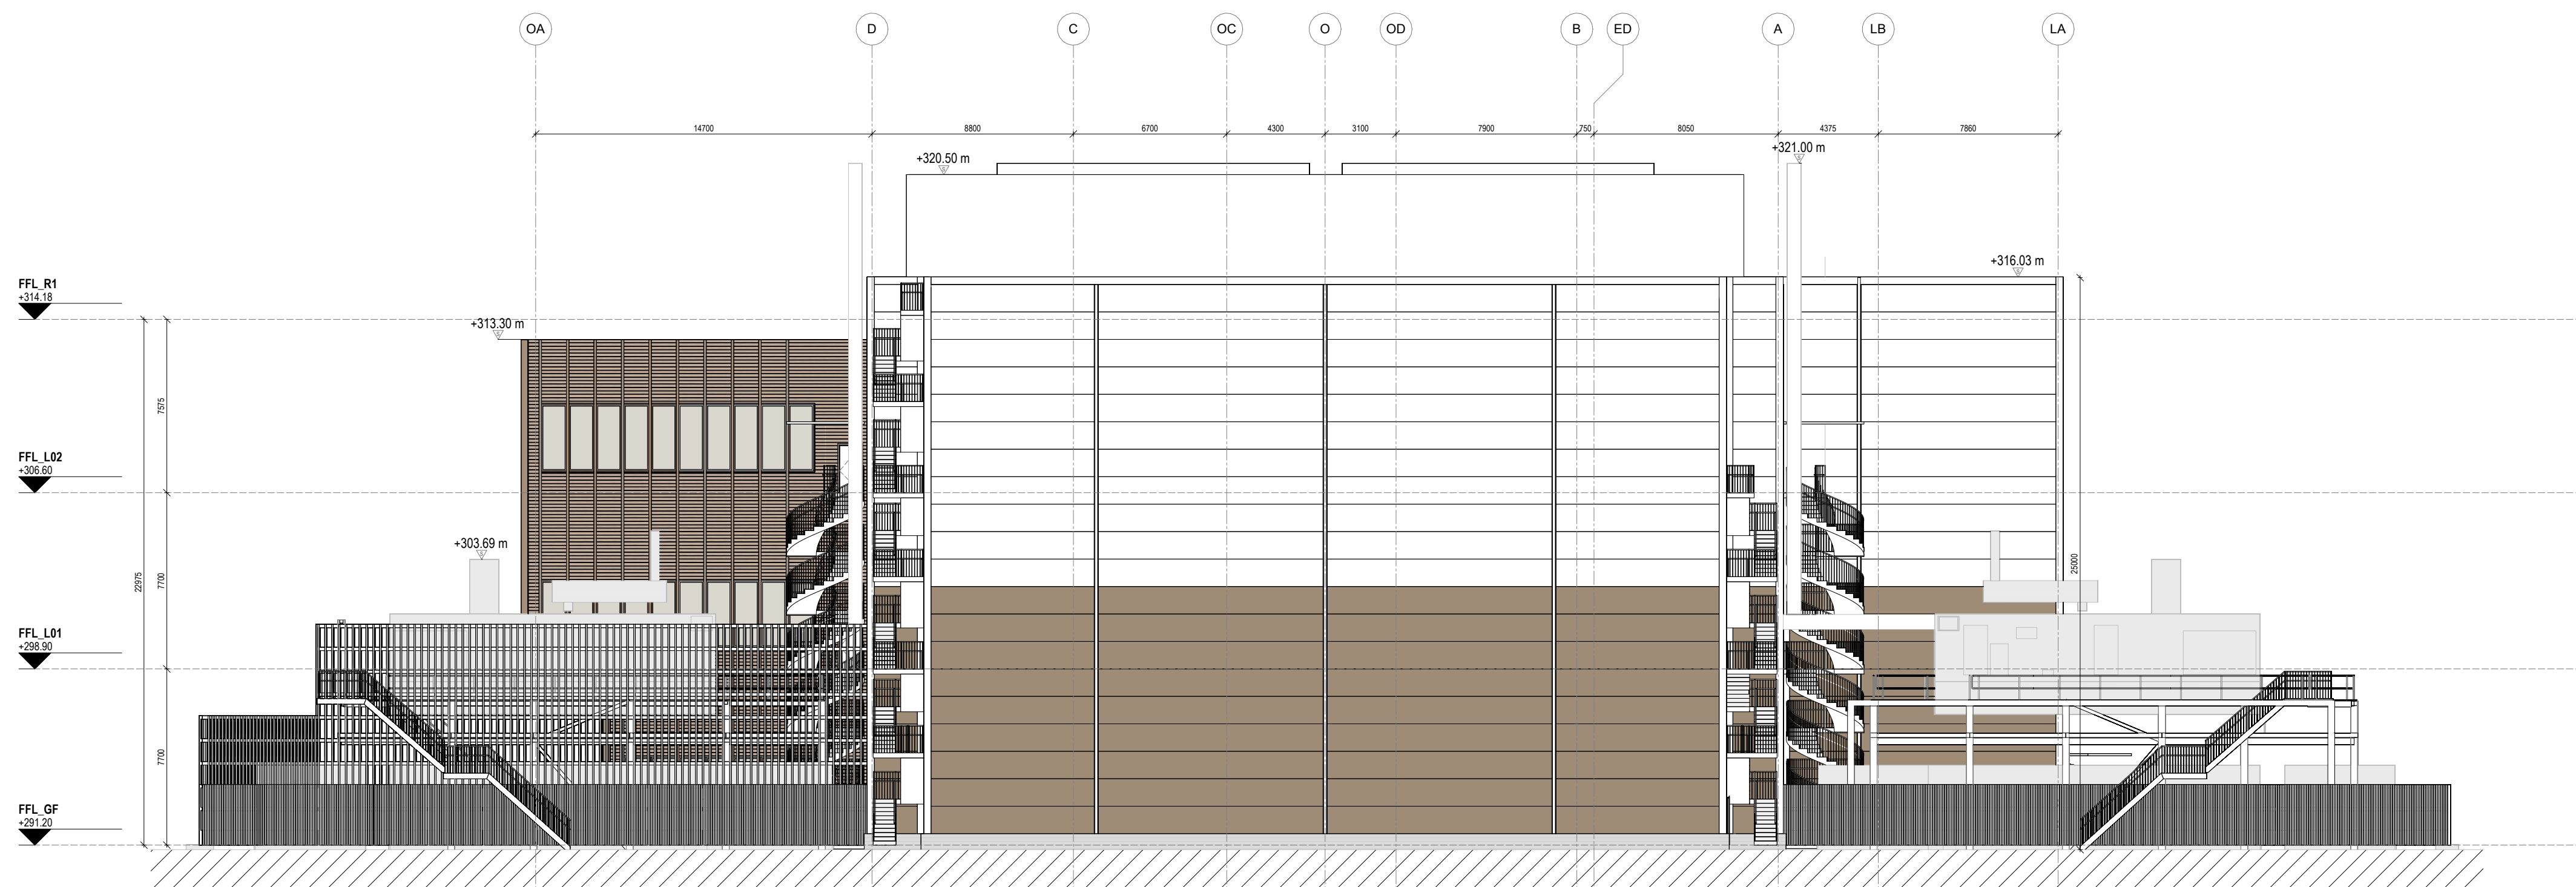

FASADE VEST

P01	18.03.2026	Endring rammetilrette	MMC	EV
REV.	DATE	DESCRIPTION	SIGN.	VERI.

All dimensions must be checked & control on-site before production. This plan is only valid in connection with the plans of the specialist engineers, as well as all detailed plans of the architect. Company details and execution drawings are only valid with the release note of the architect.

DESIGN & BUILD CONTRACTOR:


CLIENT:



CONSULTANT:


PROJECT:
 KRS01 - FYRESDAL
 DRAWING NAME:
 ARCHITECTURE
 Fasade Syd og Vest

PROJECT PHASE: Permitting	SCALE: 1:200	STATUS: 90%
DATE CREATED: 02.06.2025	LAST REV. DATE: 18.03.2026	SIGNED: MCE
DRAWING NUMBER: E7	CONTROL: EV	REVISION: P01