


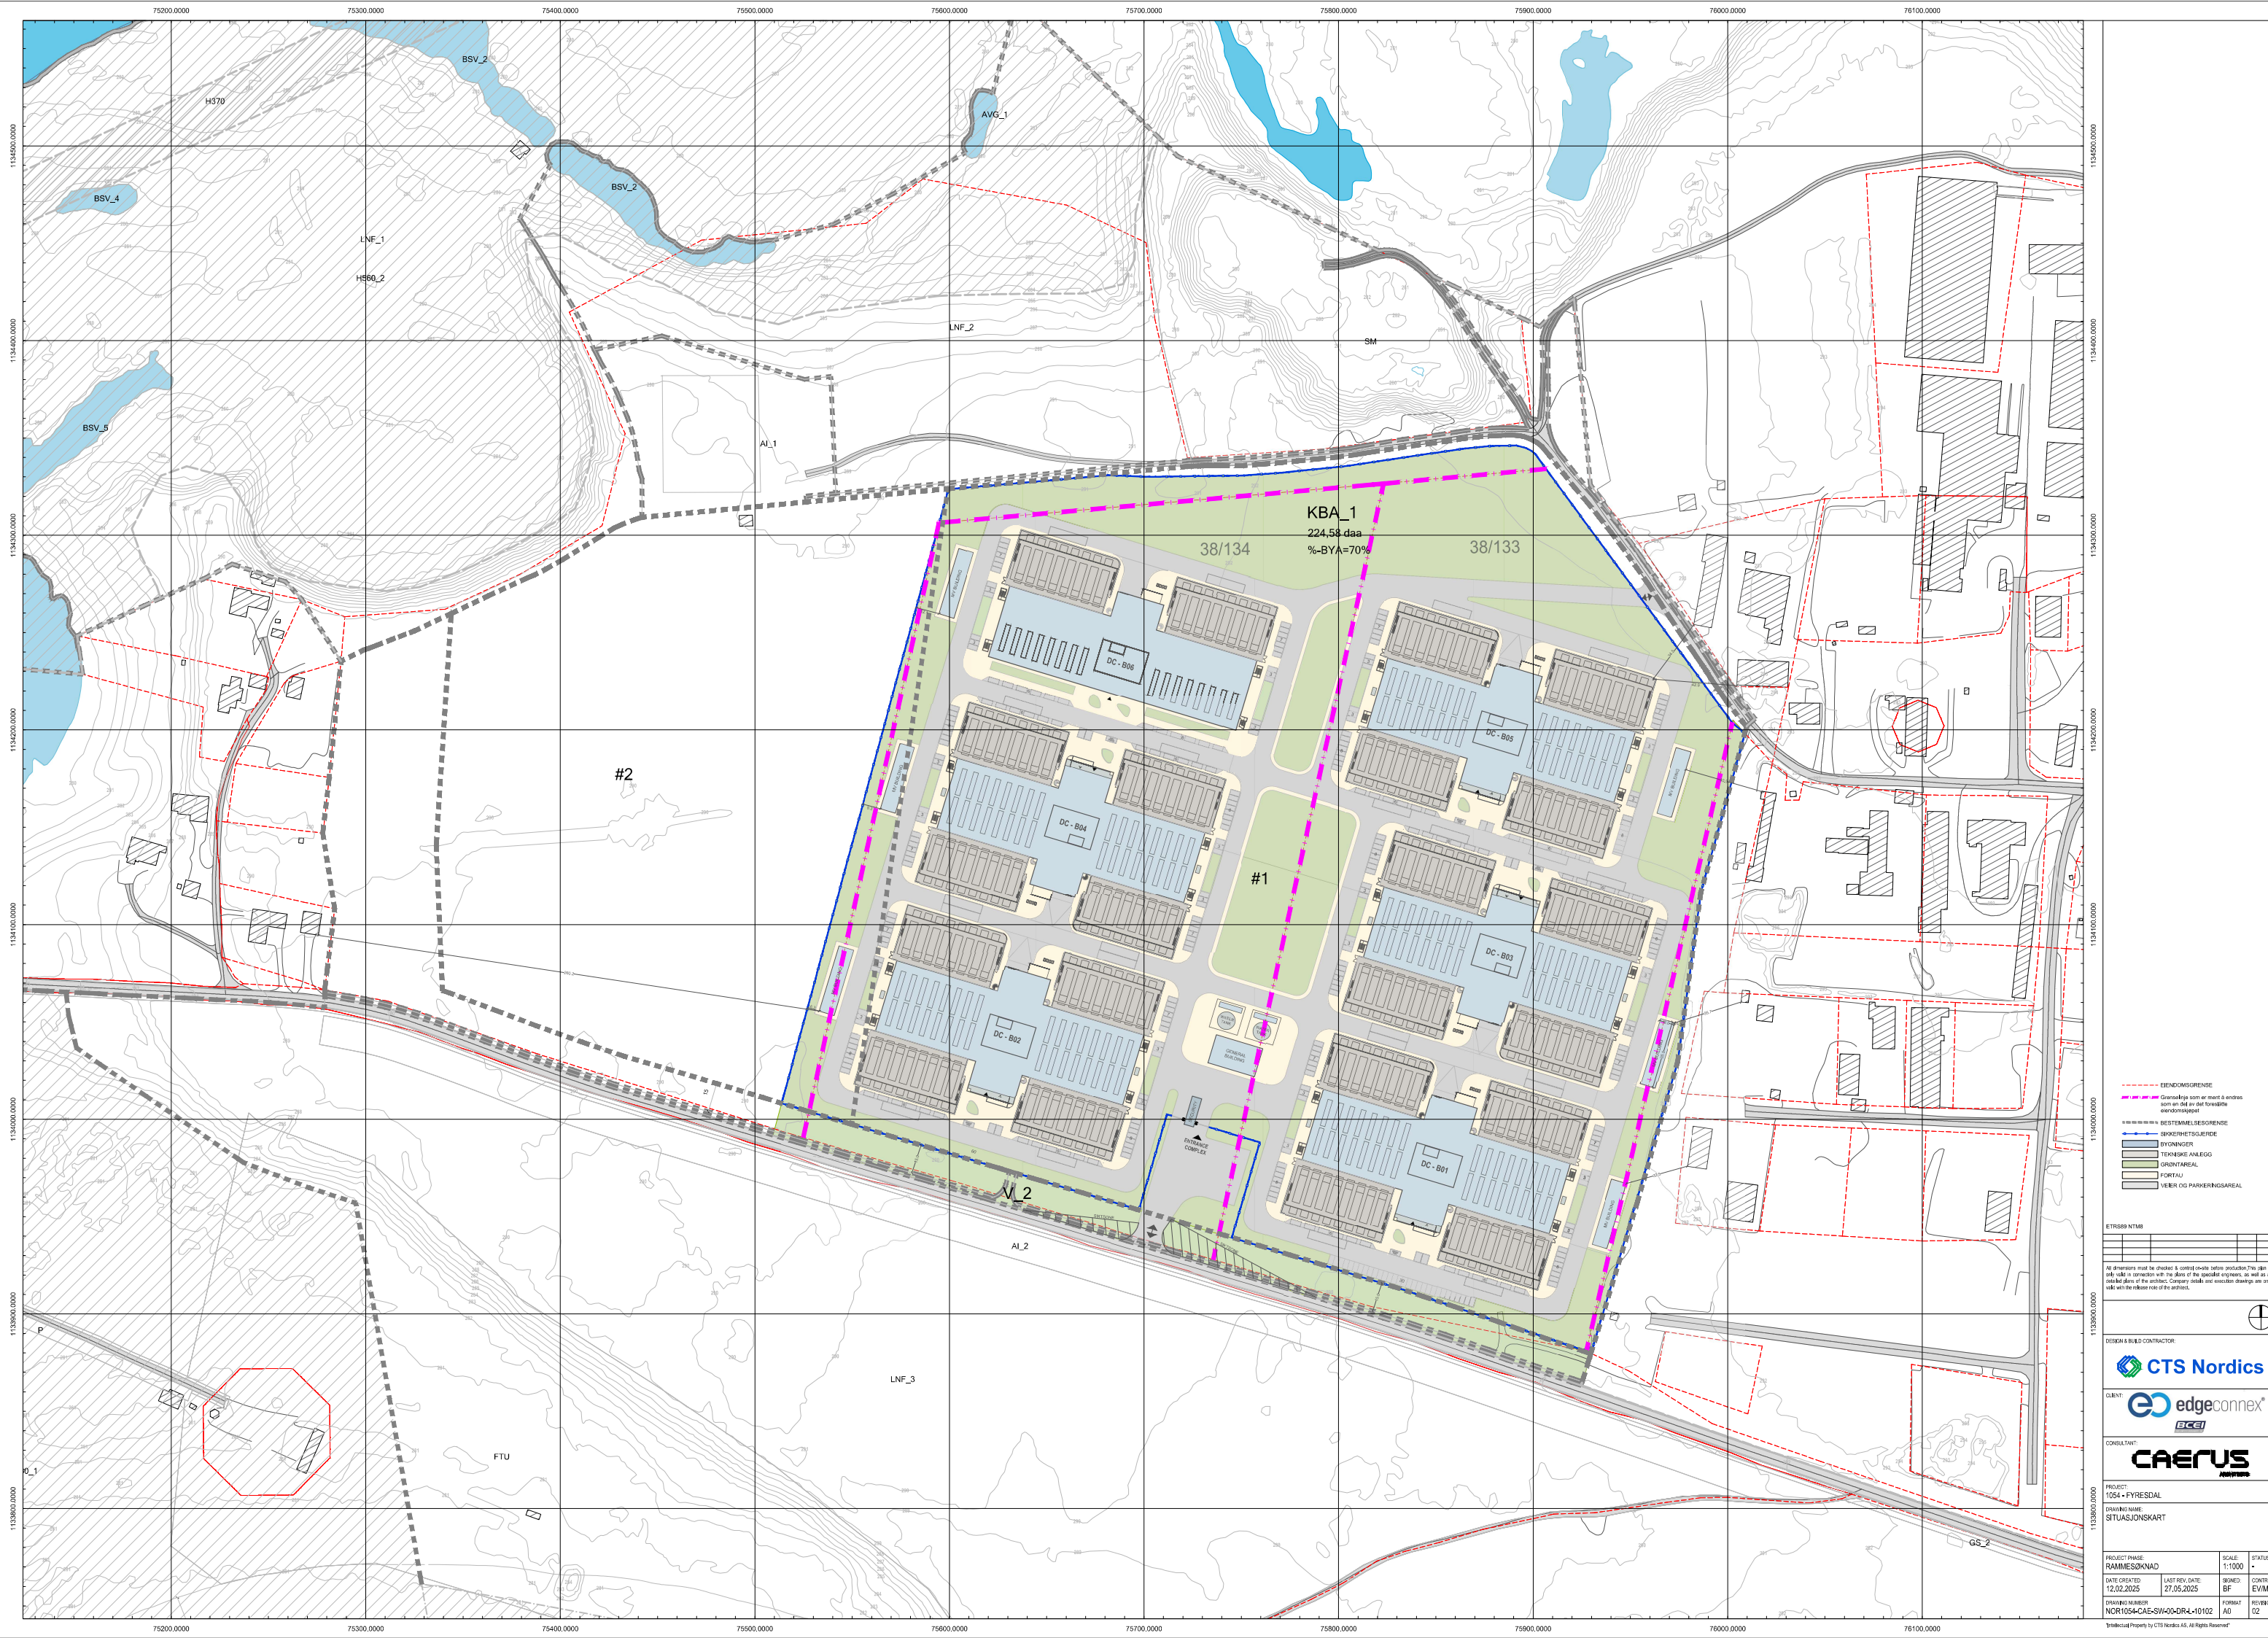

ETRS89 NTM8

All dimensions must be checked & control on-site before production. This plan only valid in connection with the plans of the specialist engineers, as well as detailed plans of the architect. Company details and execution drawings are or valid with the release note of the architect.

DESIGN & BUILD CONTRACTOR:



CLIENT:



CONSULTANT:

PROJECT:
1054 • FYRESDAI

DRAWING NAME:

PROJECT PHASE: RAMMESPØKNAD		SCALE: 1:1000	STATUS: •
DATE CREATED: 12.02.2025	LAST REV. DATE: 27.05.2025	SIGNED: BF	CONTRACT: EV/M
DRAWING NUMBER NOR1054-CAE-SW-00-DR-1-10102		FORMAT A0	REVISION 02

Intellectual Property by CTS Nordics AS, All Rights Reserved

Intellectual Property by CTS Nordics AS, All Rights Reserved