


B  
C  
D  
E  
F

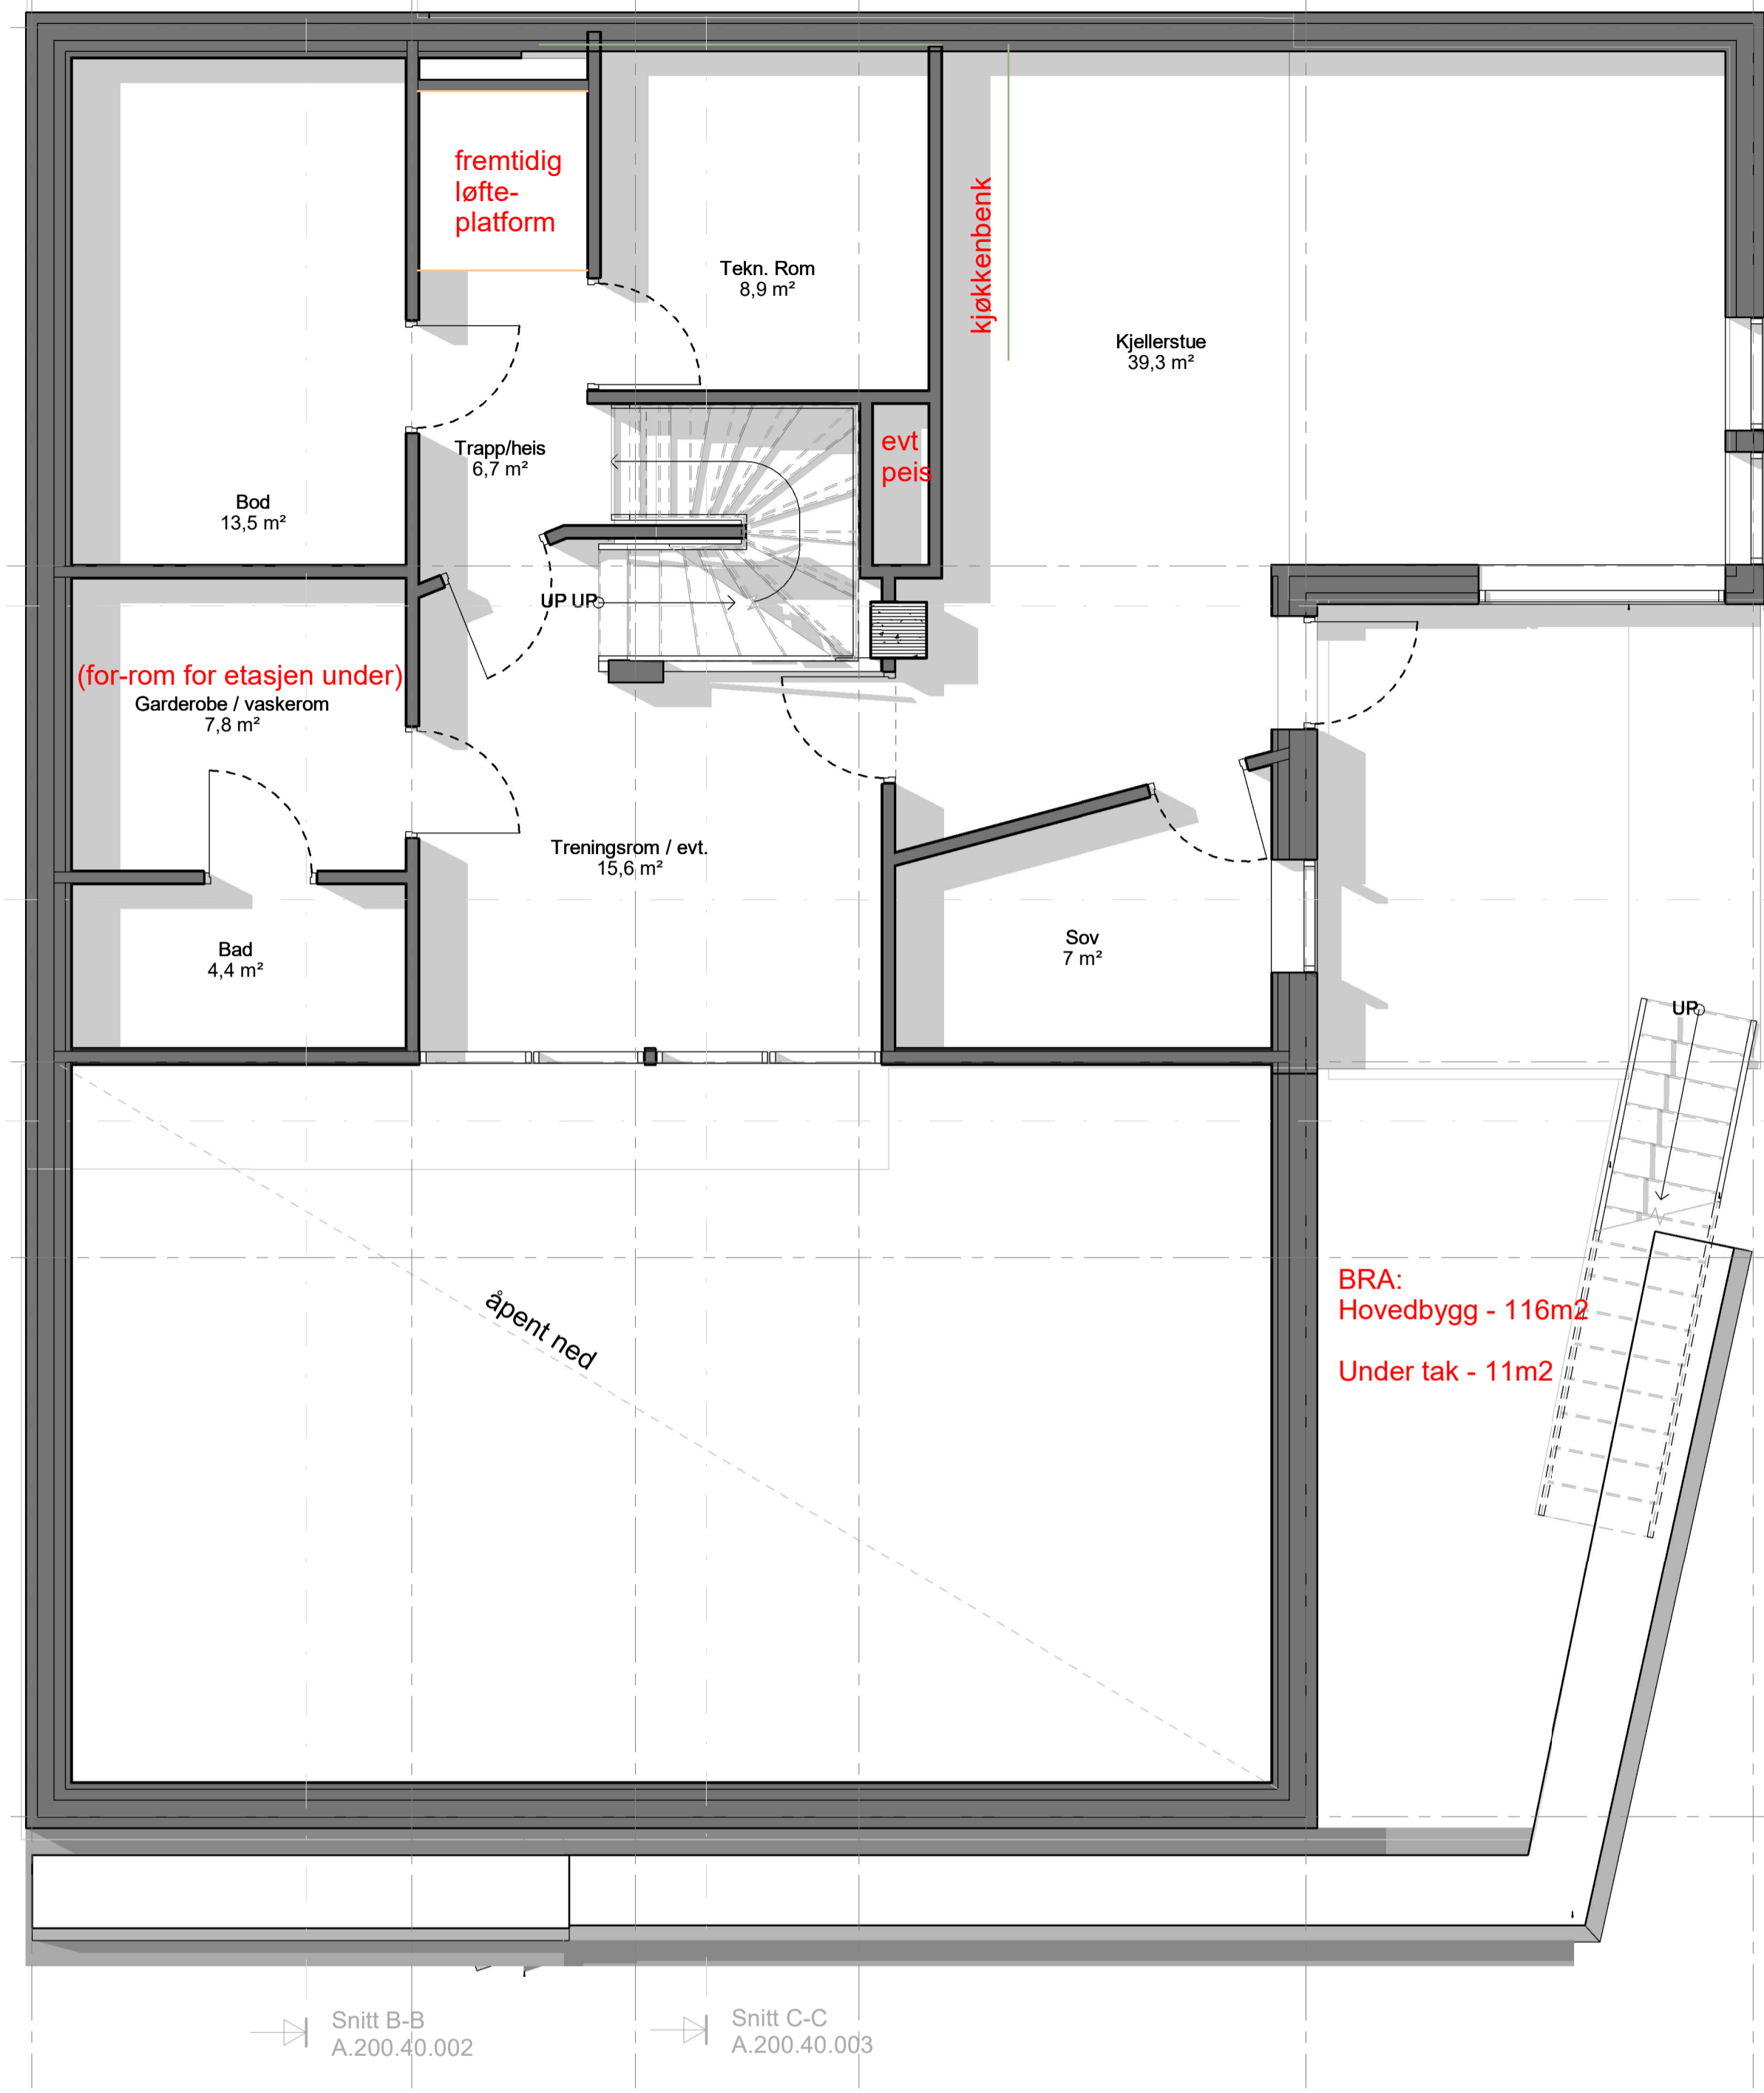

Snitt A-A  
A.200.40.001

Snitt A-A  
A.200.40.001

Snitt D-D  
A.200.40.004

Snitt D-D  
A.200.40.004

Snitt E-E  
A.200.40.005

Snitt E-E  
A.200.40.005

Snitt B-B  
A.200.40.002

Snitt C-C  
A.200.40.003



Tegningsnummer <b>A.200.20.003</b>		Rev.nr
Tegningstittel <b>Plan U1</b>		
Prosjekt <b>Per Olav Pettersen Sandum 2024</b>		Tegningsstatus <b>Søknad</b>
Tegningsnummer <b>A.200.20.003</b>		Rev.nr
Tegningstittel <b>Plan U1</b>		
Prosjektnummer <b>0001</b>	G.nr / B.nr	
Målestokk	Dato <b>01.10.25</b>	
Tegnet av <b>HAZ</b>	Kontroll <b>HAZ</b>	