


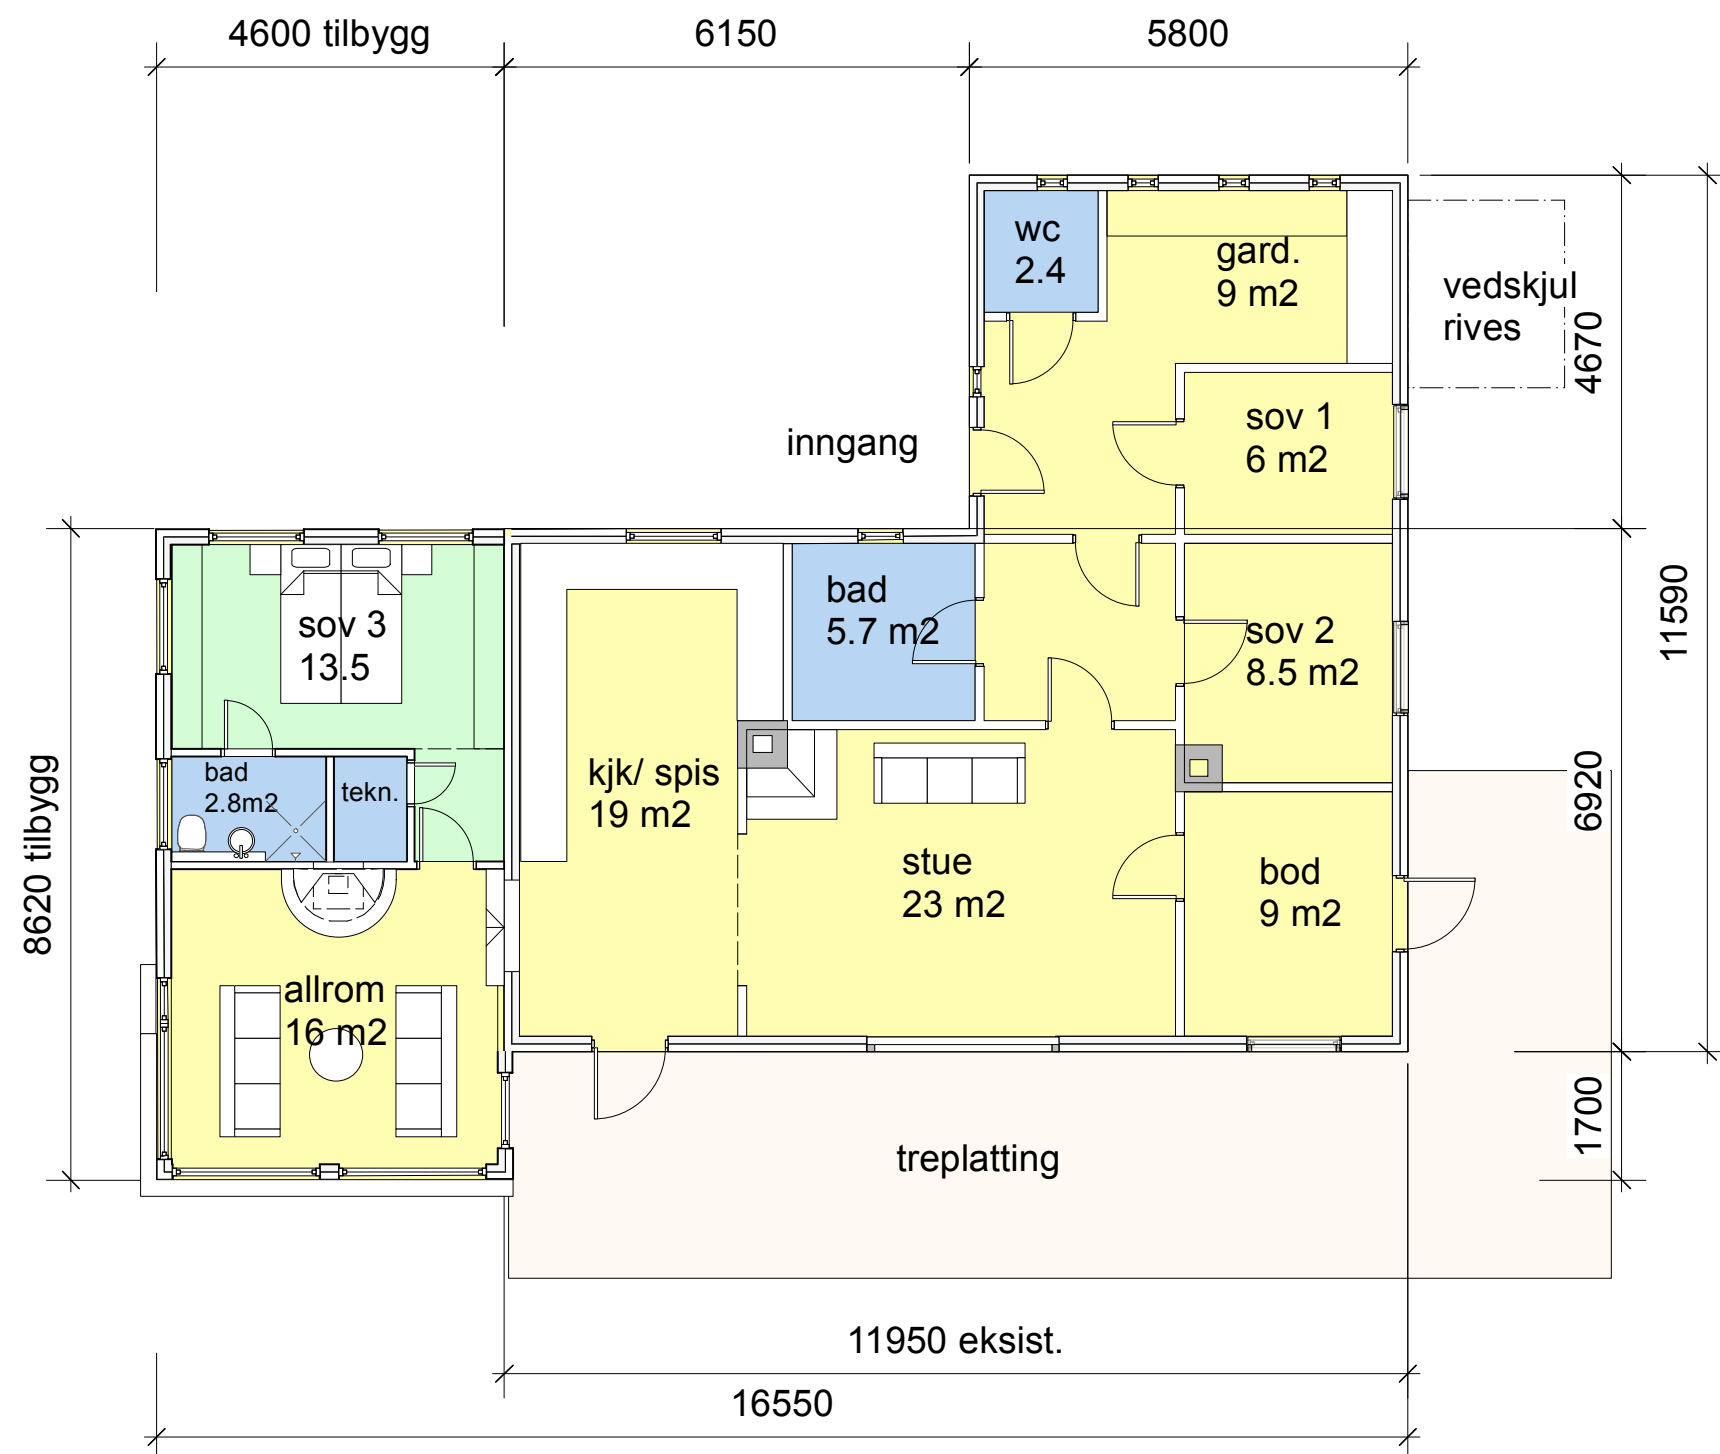

Plan 1 etter: ca 137 m2 BRA
ca 150 m2 BYA