


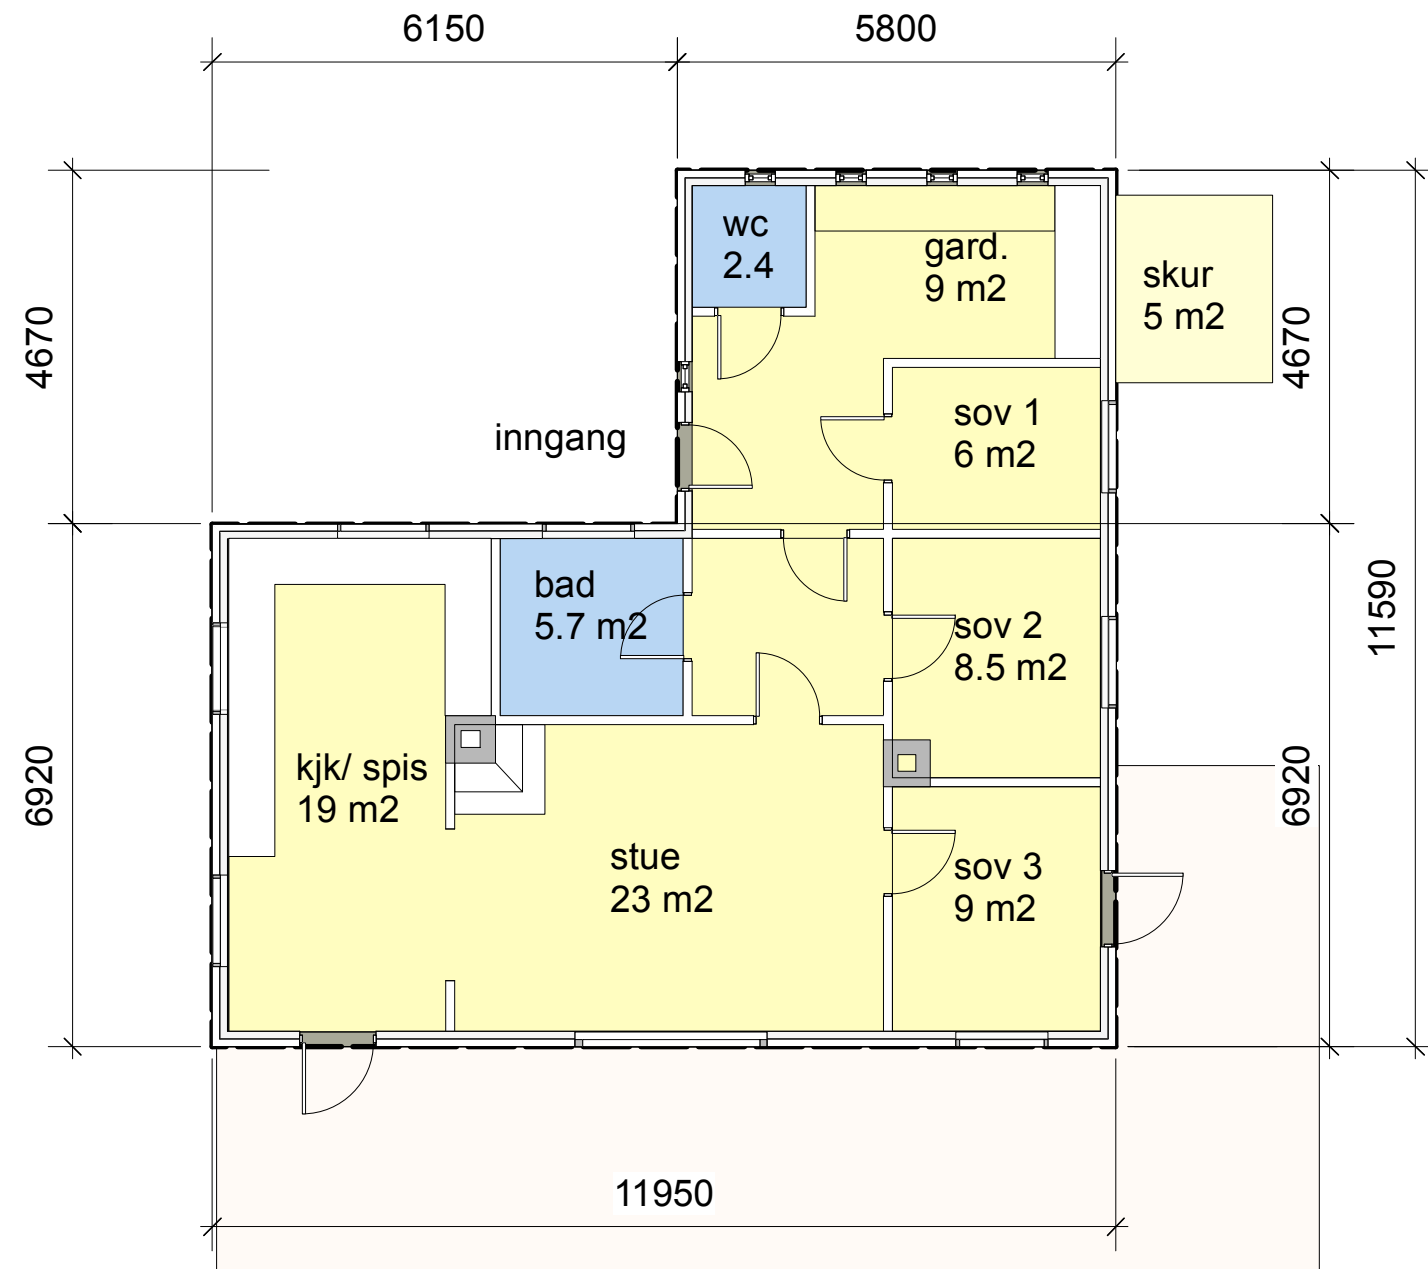

Plan 1 idag: ca 100 m² BRA
ca 110 m² BYA