
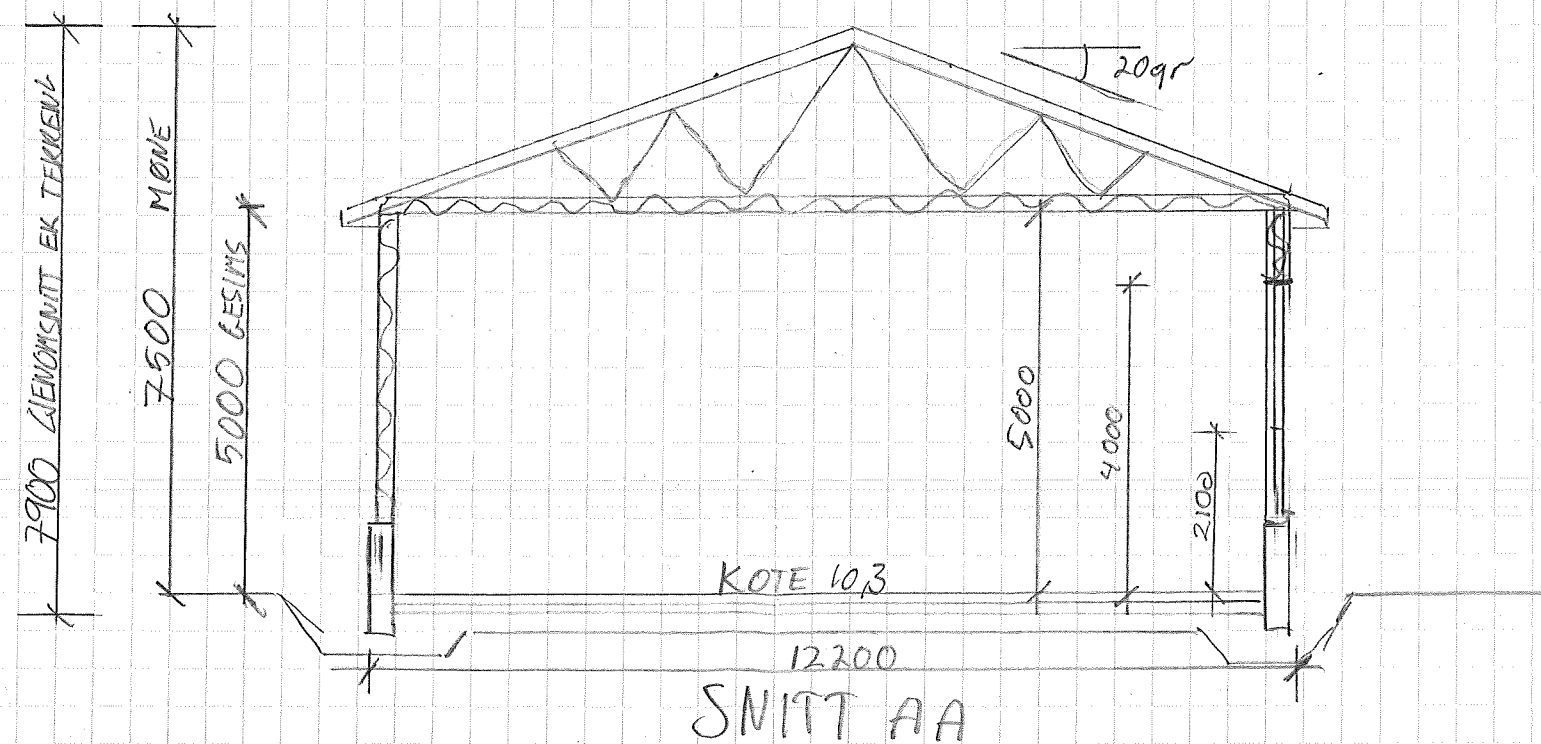


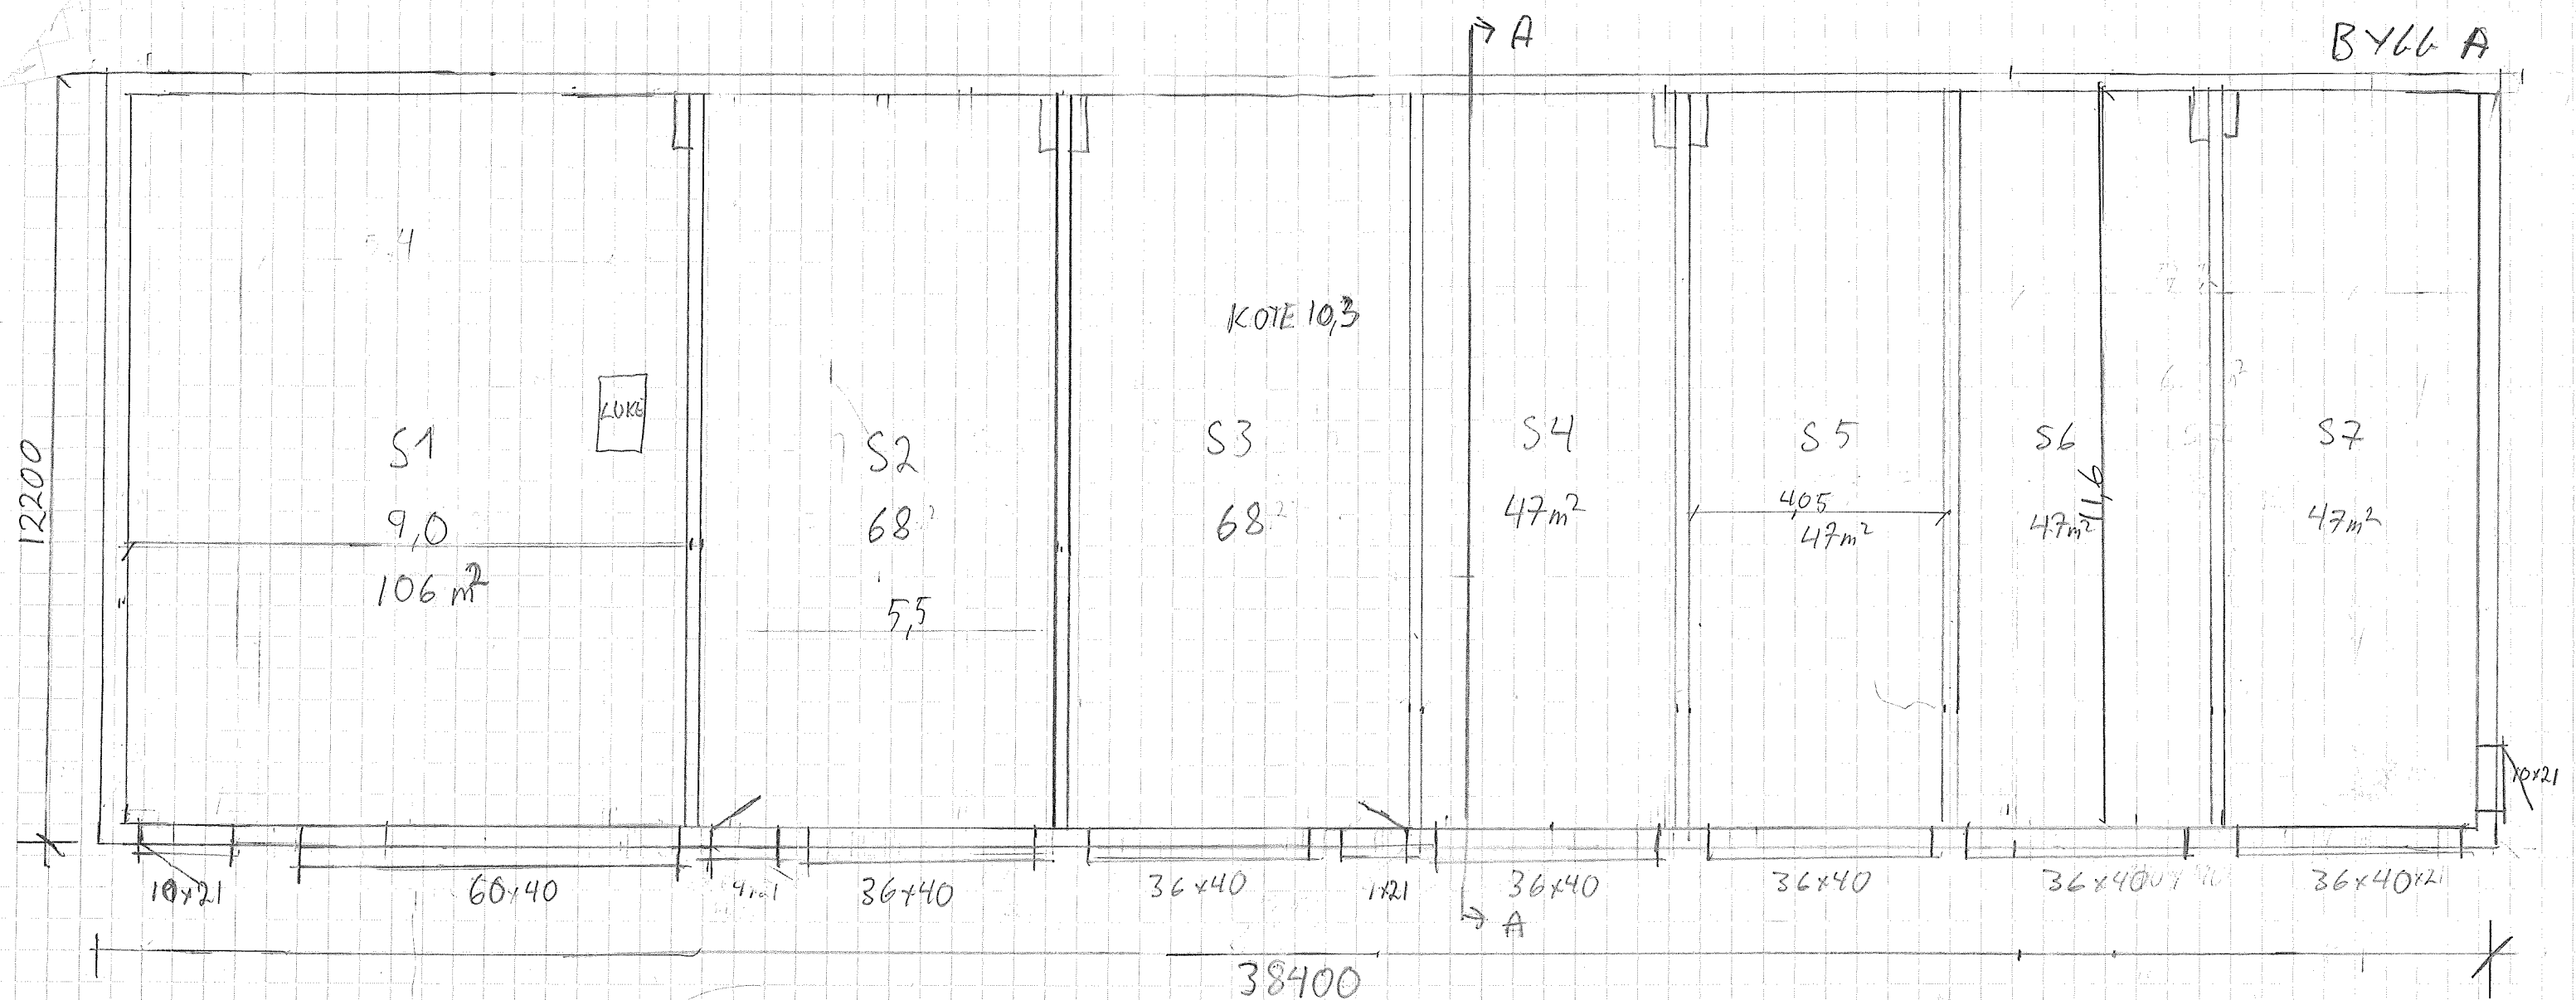

BYA: 468m²
 REV 24.06.26
 TILTAKSHAVEK: VEGTUN 4/5
 BYGGEPLASS: HØLLESKARET
 LNR 451 BNR 68
 LINDNESNES
 PLAN/SNITT BYGG A
 MÅLESTOKK 1:100