
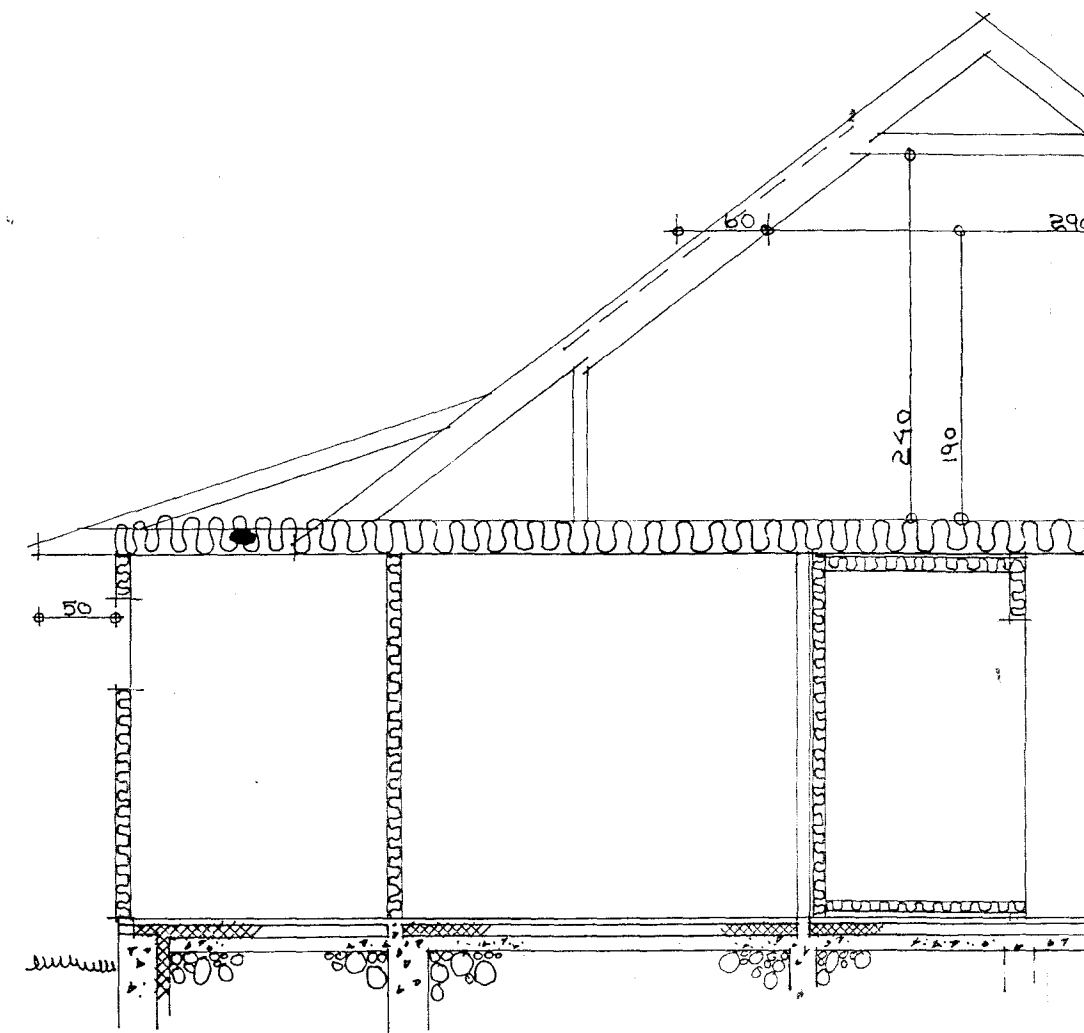


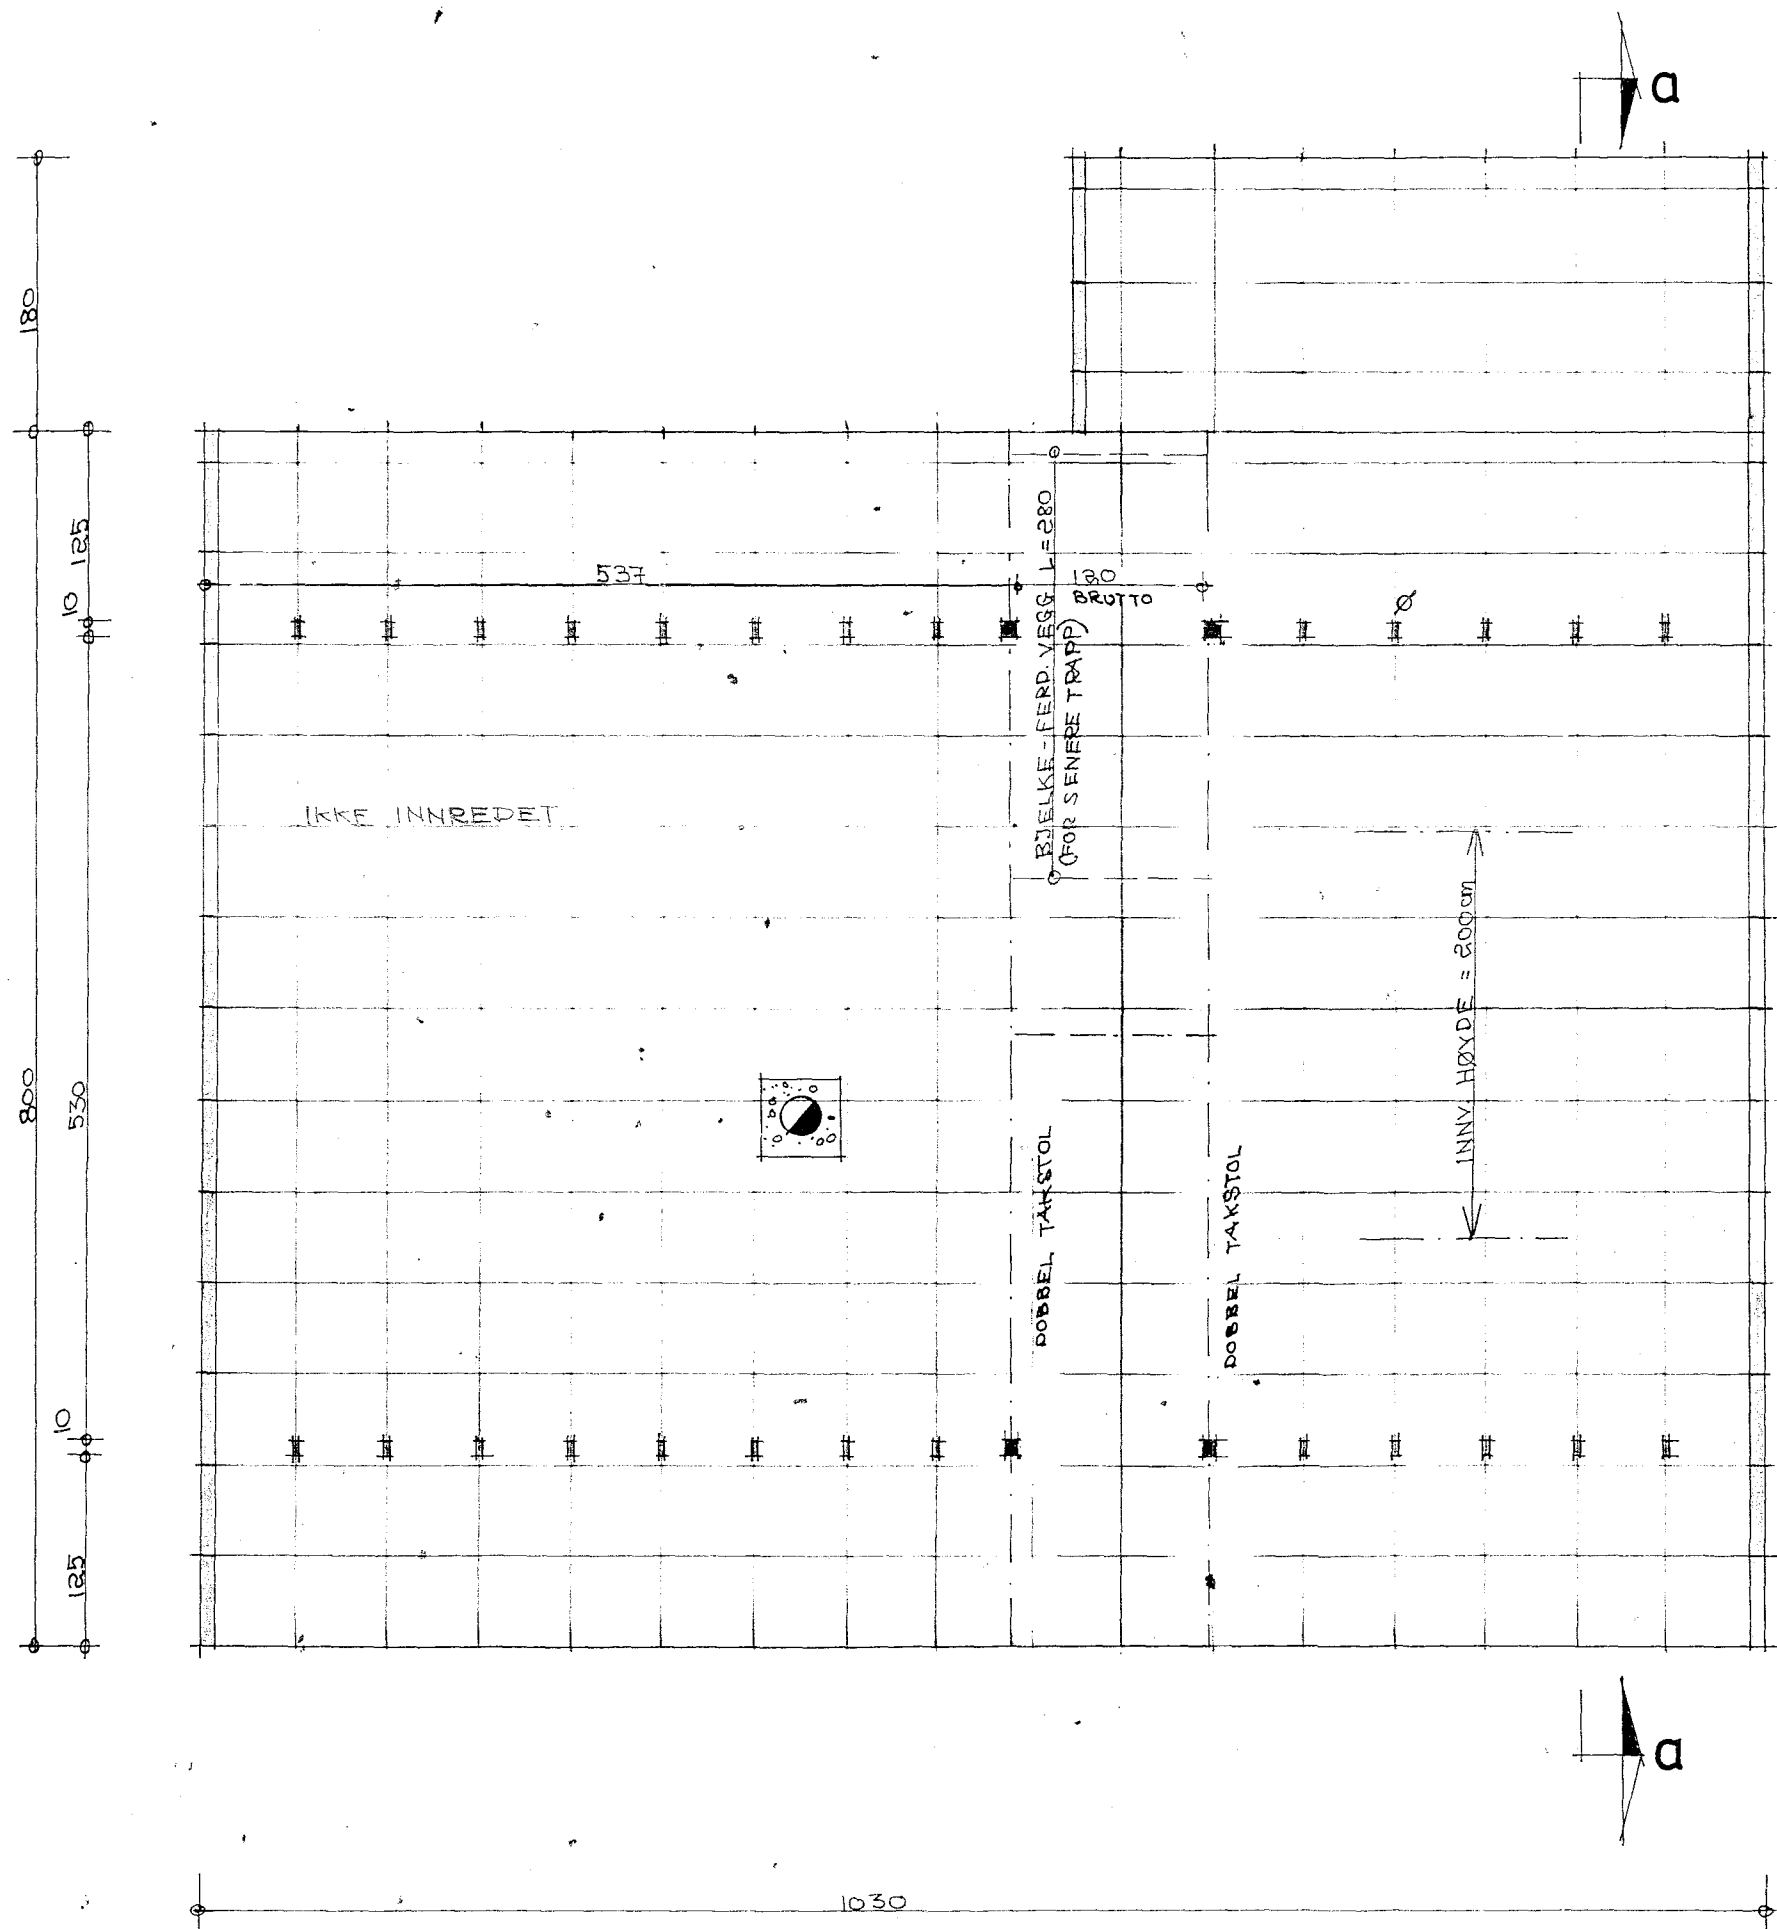

Snitt a-a

Loftsplan BRA = 41,24 m² / BA = 24,74 m²