
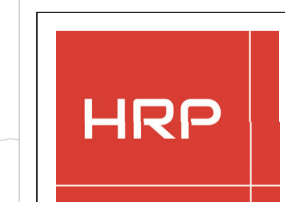


PROFIL NR.	0.00	3.30	56.82	60.14	154.88	158.88	196.63	203.83	0.00	28.83	58.27	72.80	97.78	124.90	143.76	189.72	216.00	221.50	265.30	320.30
HOR. KURV.	R=300.00		R=80.00			R=160.00			R=50.00		R=40.00		R=100.00		R=30.00		R=50.00			

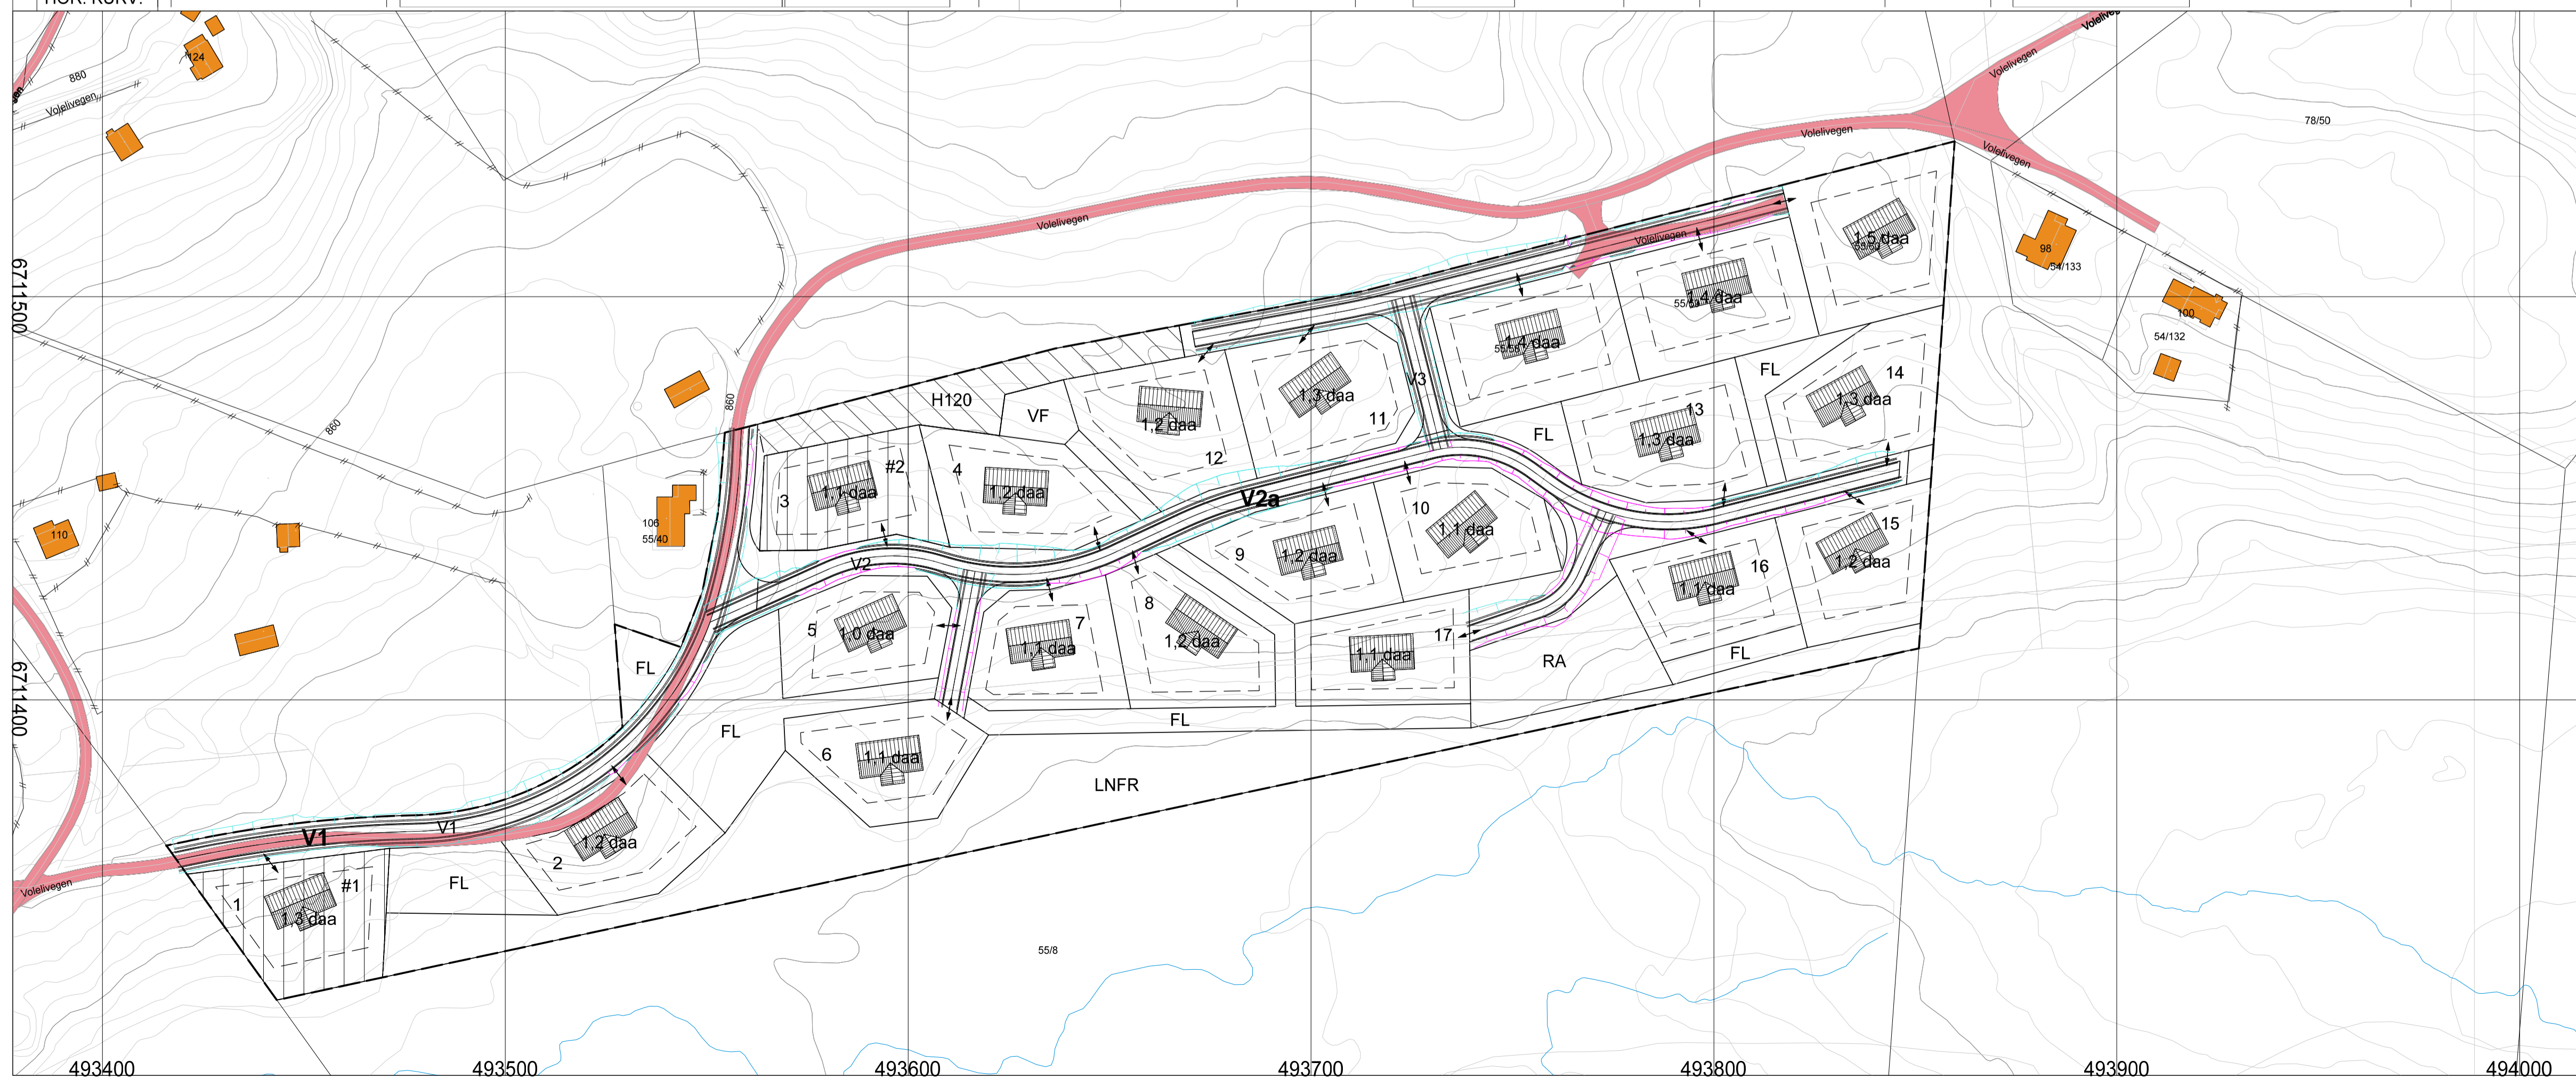

TEGNET
 KONTR.
 MAL 1:1000, 1:500
 DATO

REV. ANT.	REVIDERING GJELDER	SIGN.	DATO
Lengdeprofiltegning V1 og V2a			
SAK NR.	TEGN NR.	REV.	
	201		