






GARASJE
 Golv: Betong
 Vegger: Serrent-stein.
 Tak: Brannherd. beklledning

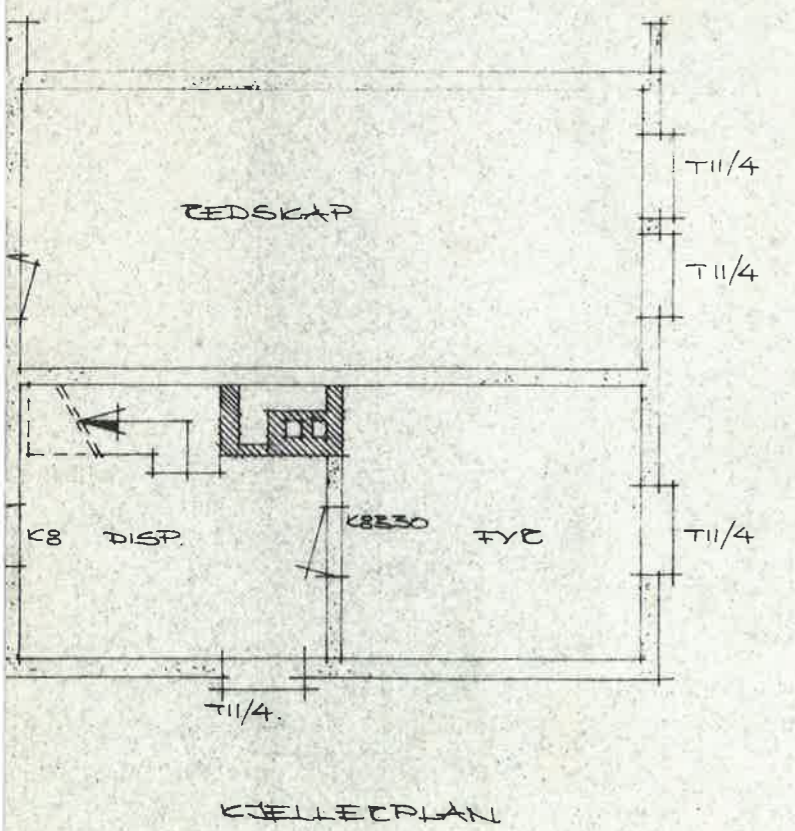

GODKJENT AV BYGNINGSRÅDET
 med ~~sten~~ anmerkninger
 Nesbyen, den 30.10.15 jr. nr. 150
 H. Mjølid
 formann/etter fullm.

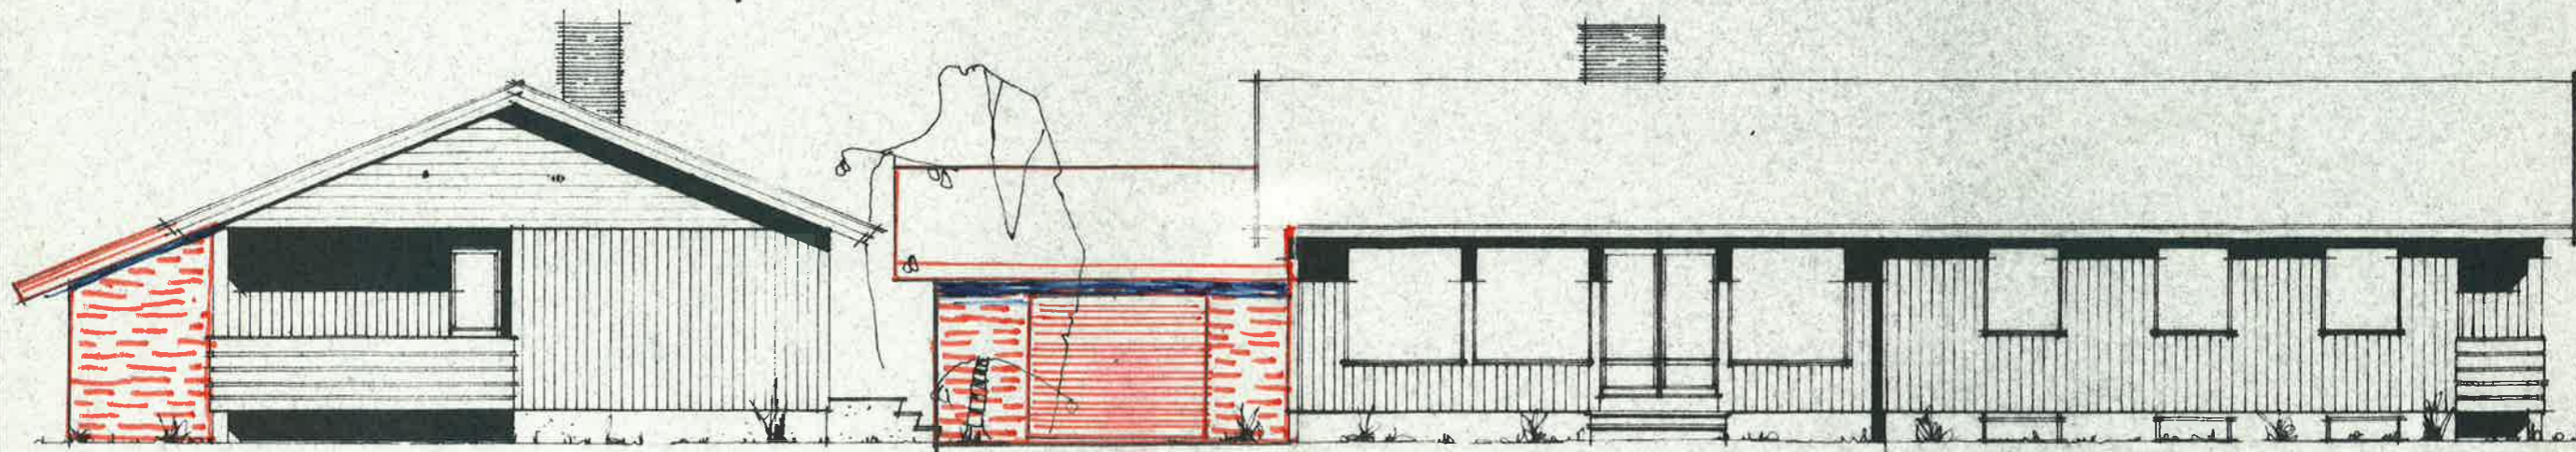

1. ETASJE:
 BOLIGFLATE: 136,1 M²

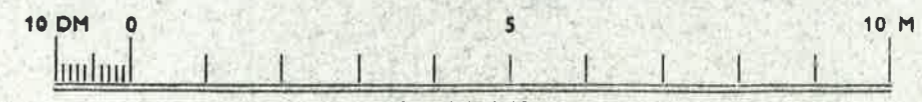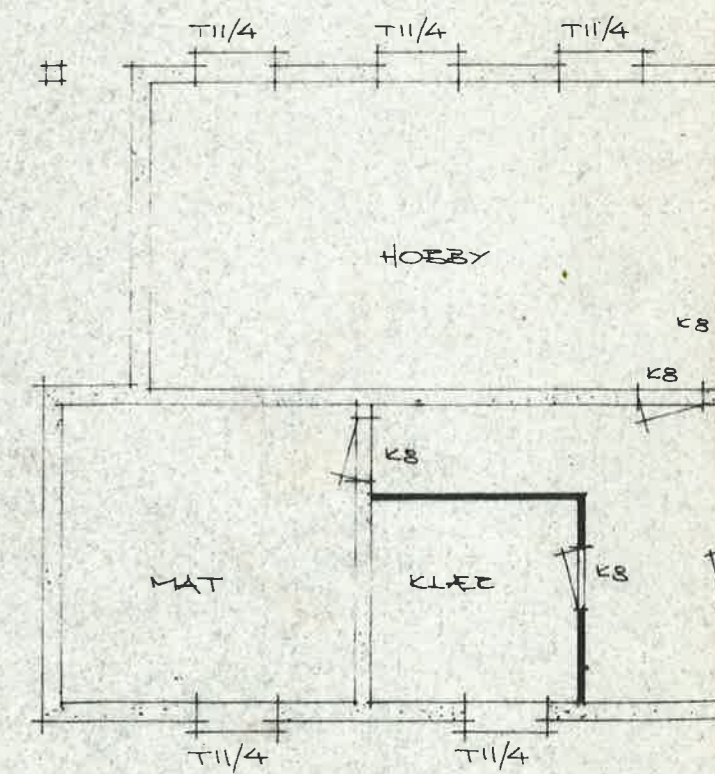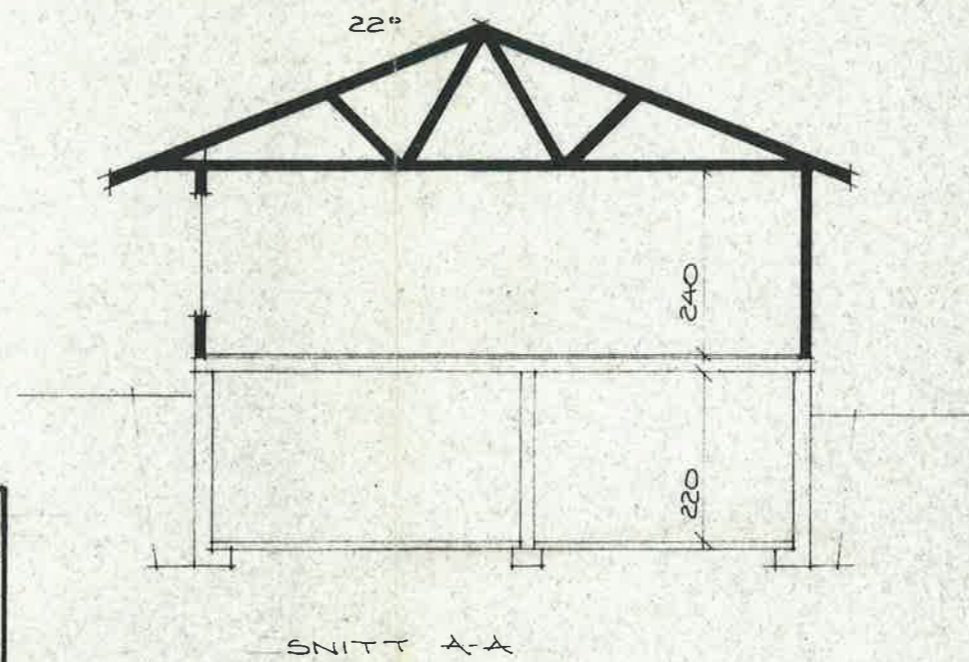

Denne tegning må ikke utnyttes uten firmaets tillatelse.

ORDRE NR.:	KUNDE: HERRE OLA BJØRNSSEN.	
NESBYEN		
		SKALA 1:100
		TYPE E2 136 SPV.
		H.TEGN. NR. 1902-1
		ARB.TEGN. NR.
SIGN. H. Høggheim KONTR.		
ILSENG DEN		
ENDRET		

*Garasje påført 10/12-76
 2/12*