


15/09/2025 15:26:33 Autodesk Docs://Project-VLB2-AVLB2A-SITE.rvt

SITUASJONSPLAN
1:750


ARCHITECTURE:
SWECO
Eldon House
2-3 Eldon Street
London
EC2M 7LS
+44 (0) 20 3002 1210
e: www.sweco.co.uk

STRUCTURE:
SWECO
Eldon House
2-3 Eldon Street
London
EC2M 7LS
+44 (0) 20 3002 1210
e: www.sweco.co.uk

MEP:
Black & White Engineering
69 Wilson Street
London, EC2A 2BB
United Kingdom
t: +44 207 683 7166
www.bw-engineering.com

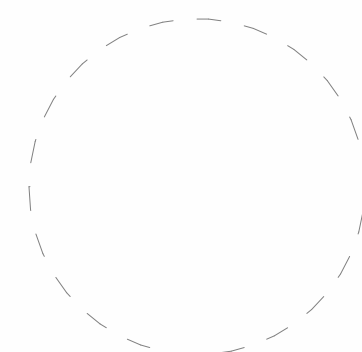

BYGG 2 - RAMMESØKNAD
(IKKE FOR BYGGING)
2025-06-06

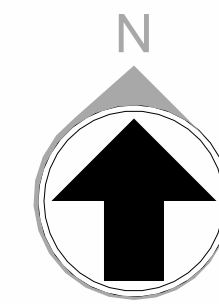

REVISJONER		
NO.	DATO	BESKRIVELSE
0.4	08/06/2025	PERMITTING ISSUE
2.0	28/08/2025	PERMITTING ISSUE

Drawn By: AZ
Approved By: ML
Design Team: B&W

VLB2A

WS COMPUTING AS

Prosjekt nr: 65213661

Situasjonsplan

Fag:
ARCH

M: As indicated Format: A0

Tegnings nr:


BUILDING2-0.0-A-1001

Revisjon: 2.0

Fase: Rammesøknad

Modell navn: BUILDING 2-SITE-ARCH.rvt

Native File Format: Revit v. 2025.4

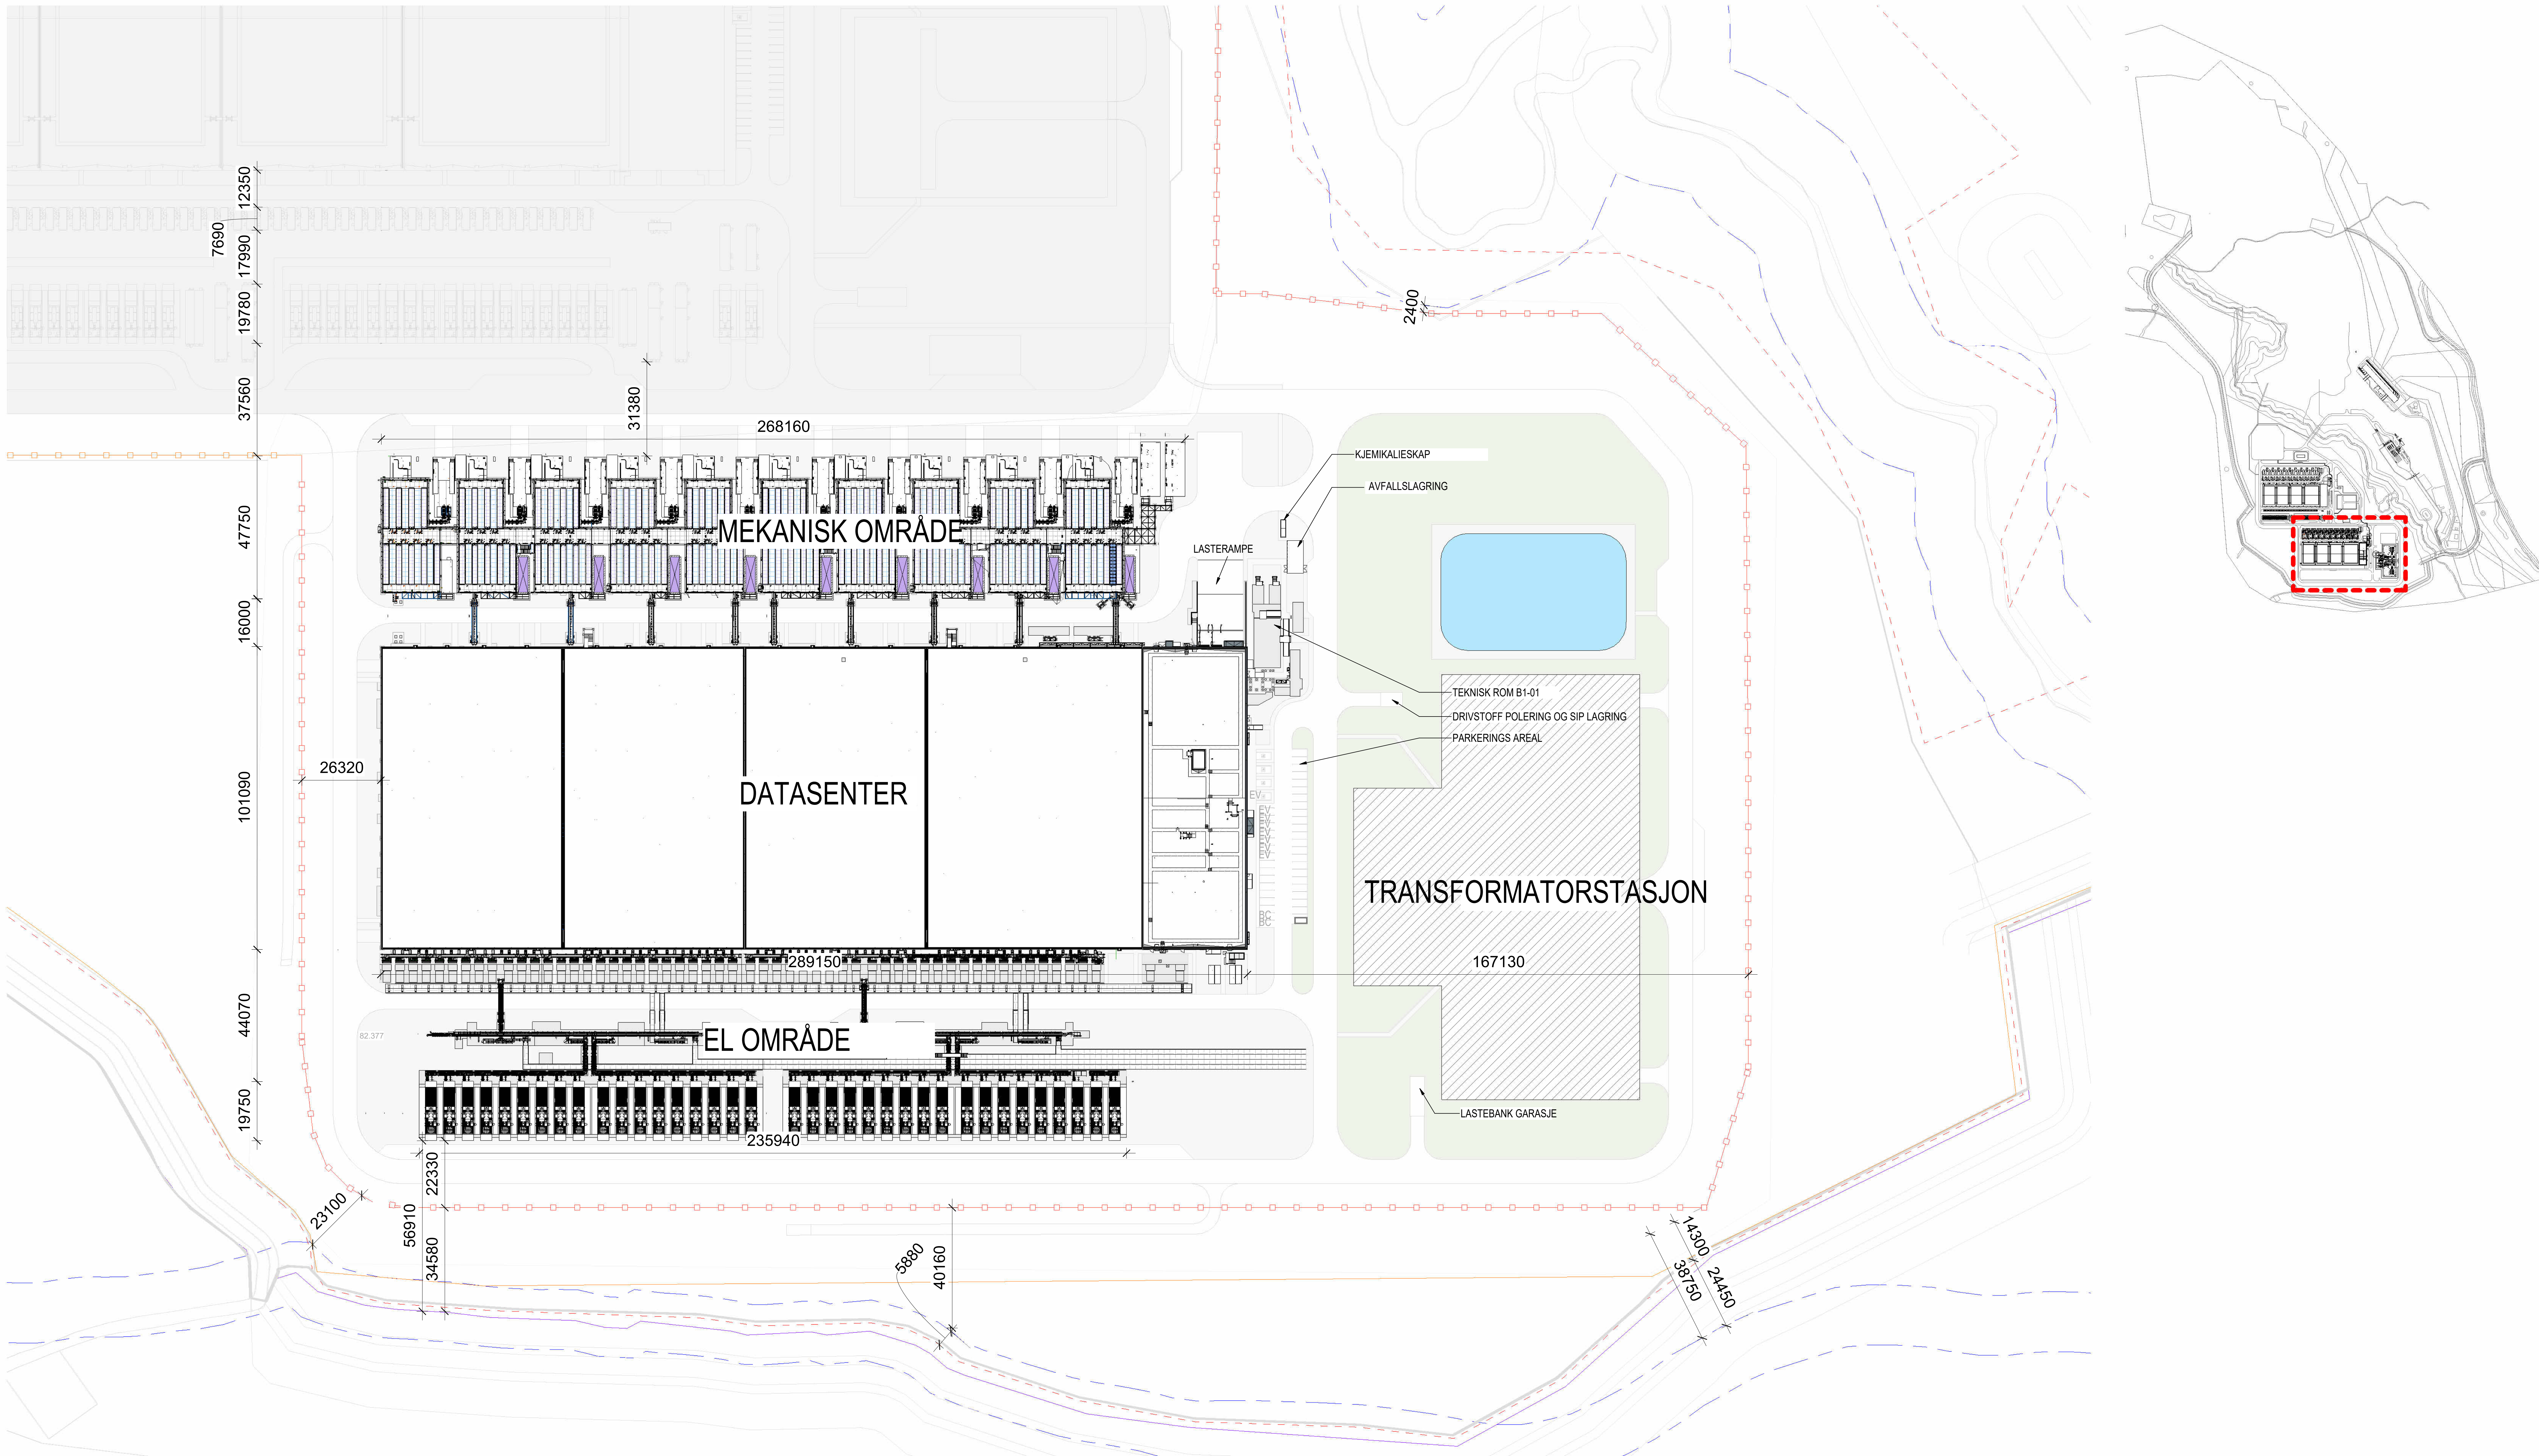

- VLB1A DRIFTSOMRÅDE
- EIERSKAPSGRENSE
- EIENDOMSGRENSE
- TOMTEGRENSE/GJERDE
- NATURLIJØMOMRÅDE ELVEBEKK
- 2,5 m HØYT SIKKERHETSGJERDE MED KLATRESIKRING