




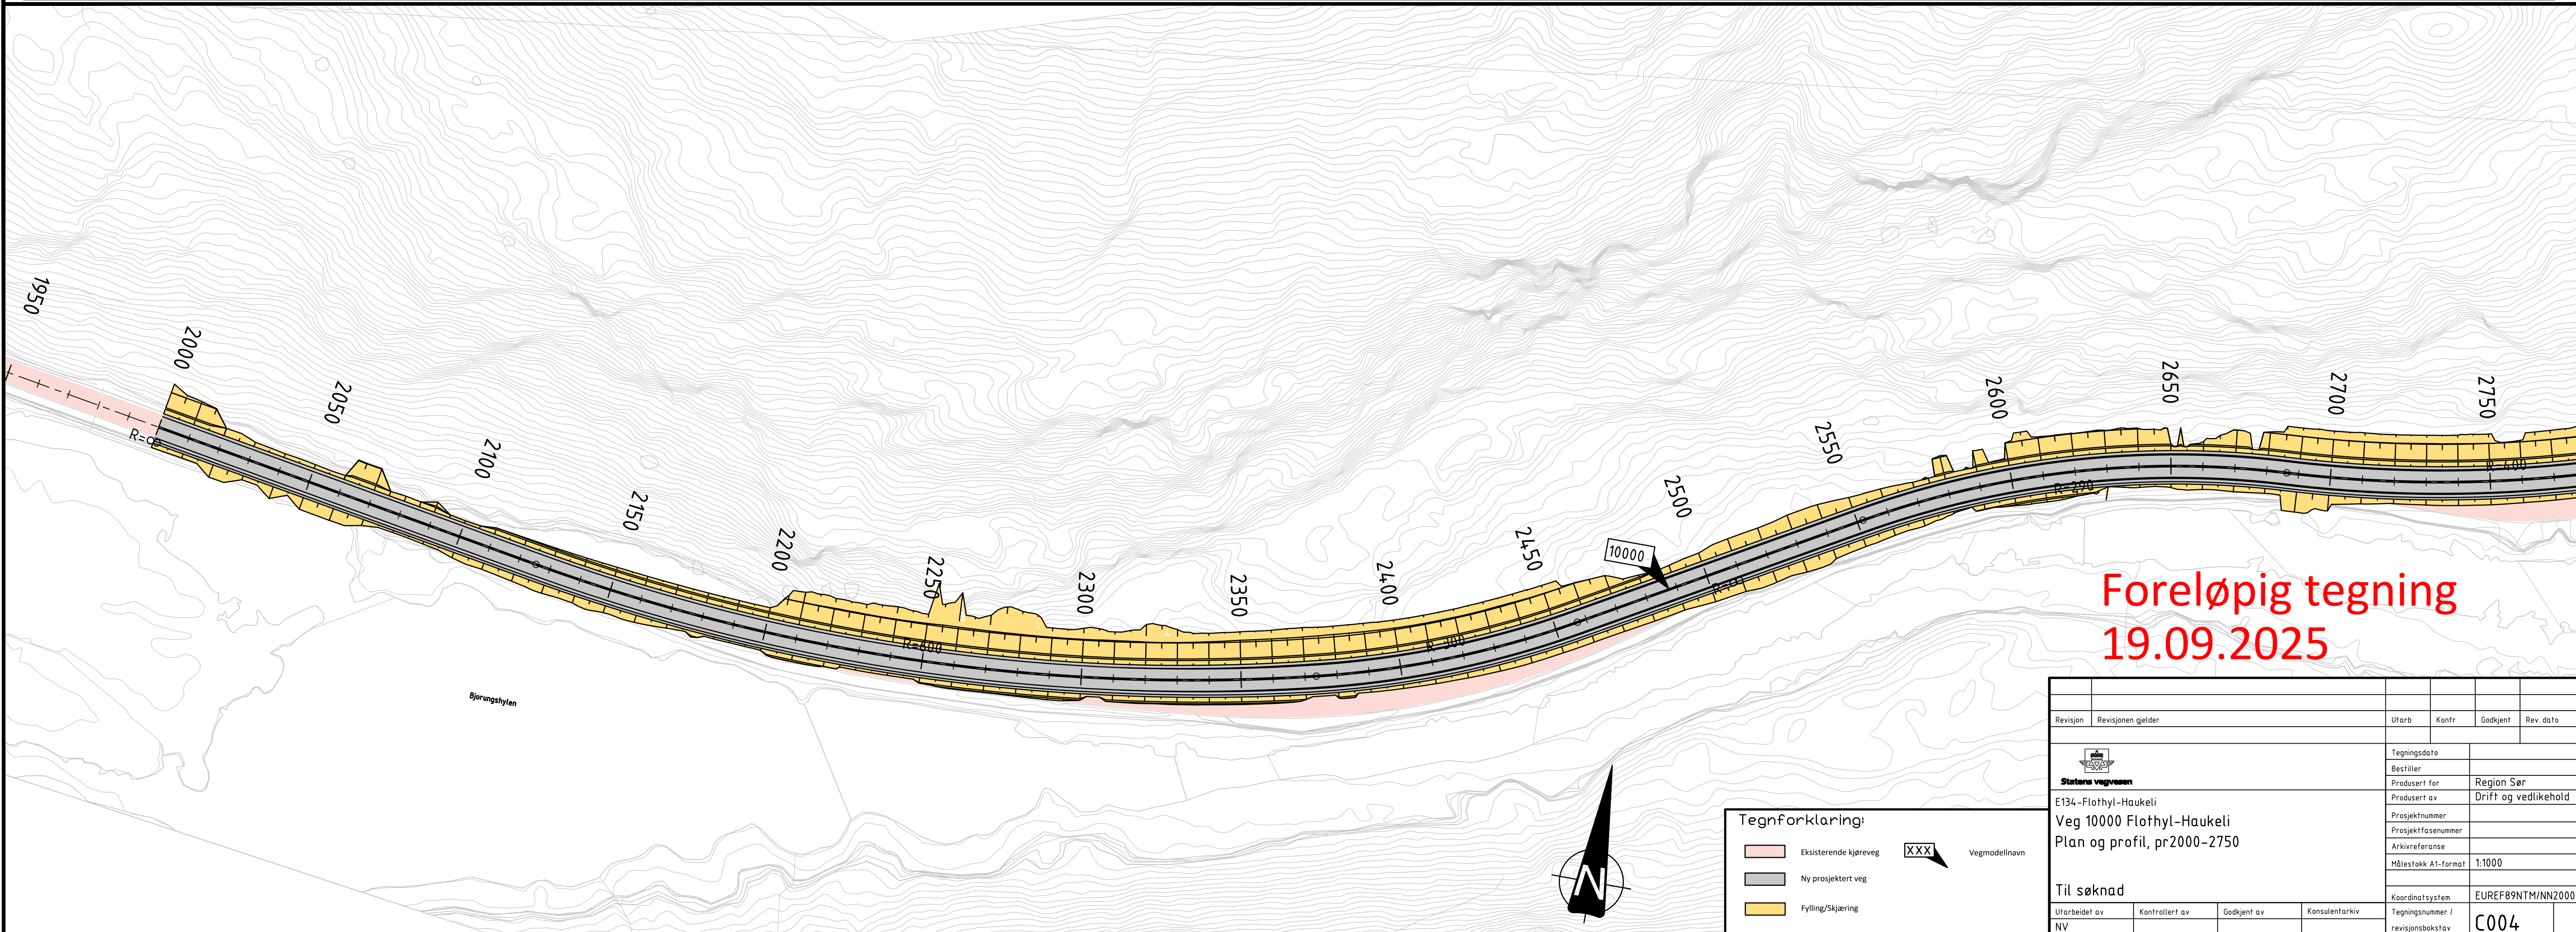

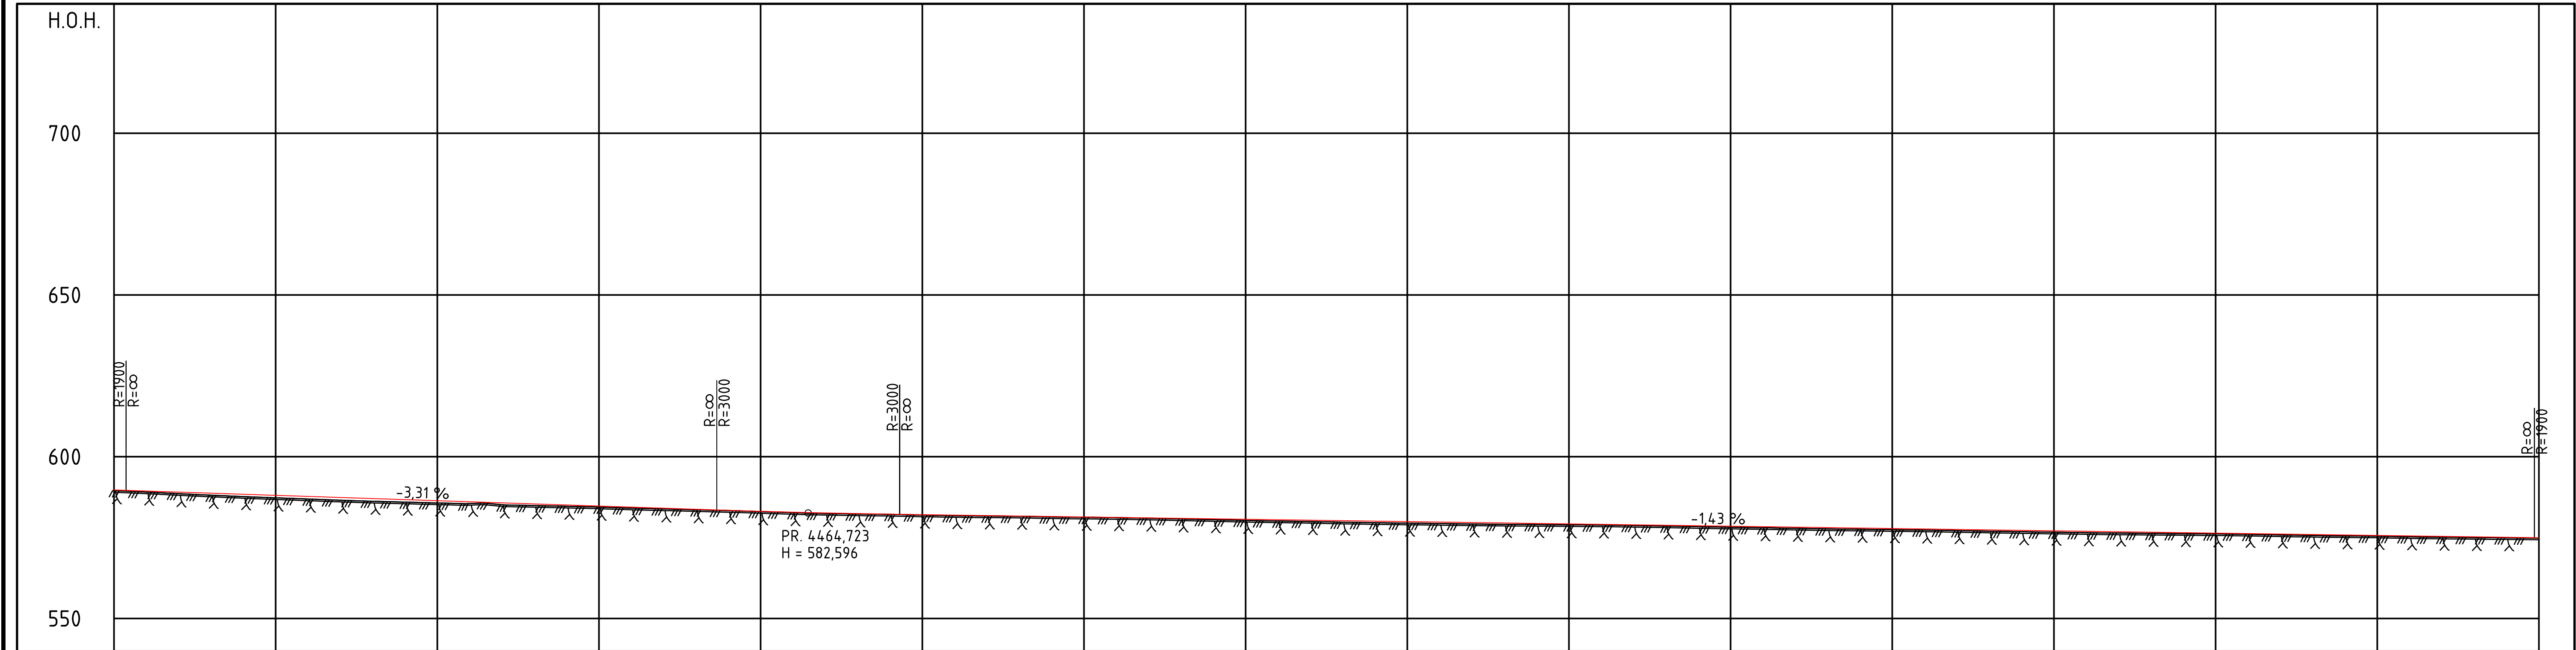

PROFIL NR.	4250	4300	4350	4400	4450	4500	4550	4600	4650	4700	4750	4800	4850	4900	4950	5000
HOR.KURV.				R=∞			R=500					R=∞				
BREDDEUTV.																
TVERRFALL																
H.kj.b.k.	3.0%				3.0%		8.0%		8.0%		3.0%					3.0%
V.kj.b.k.																
PROFIL H.	589.08	589.38	589.72	589.98	589.95	589.95	589.95	589.95	589.95	589.95	589.95	589.95	589.95	589.95	589.95	589.95
TERRENG H.	589.08	589.38	589.72	589.98	589.95	589.95	589.95	589.95	589.95	589.95	589.95	589.95	589.95	589.95	589.95	589.95
OVERBYGN.T.																

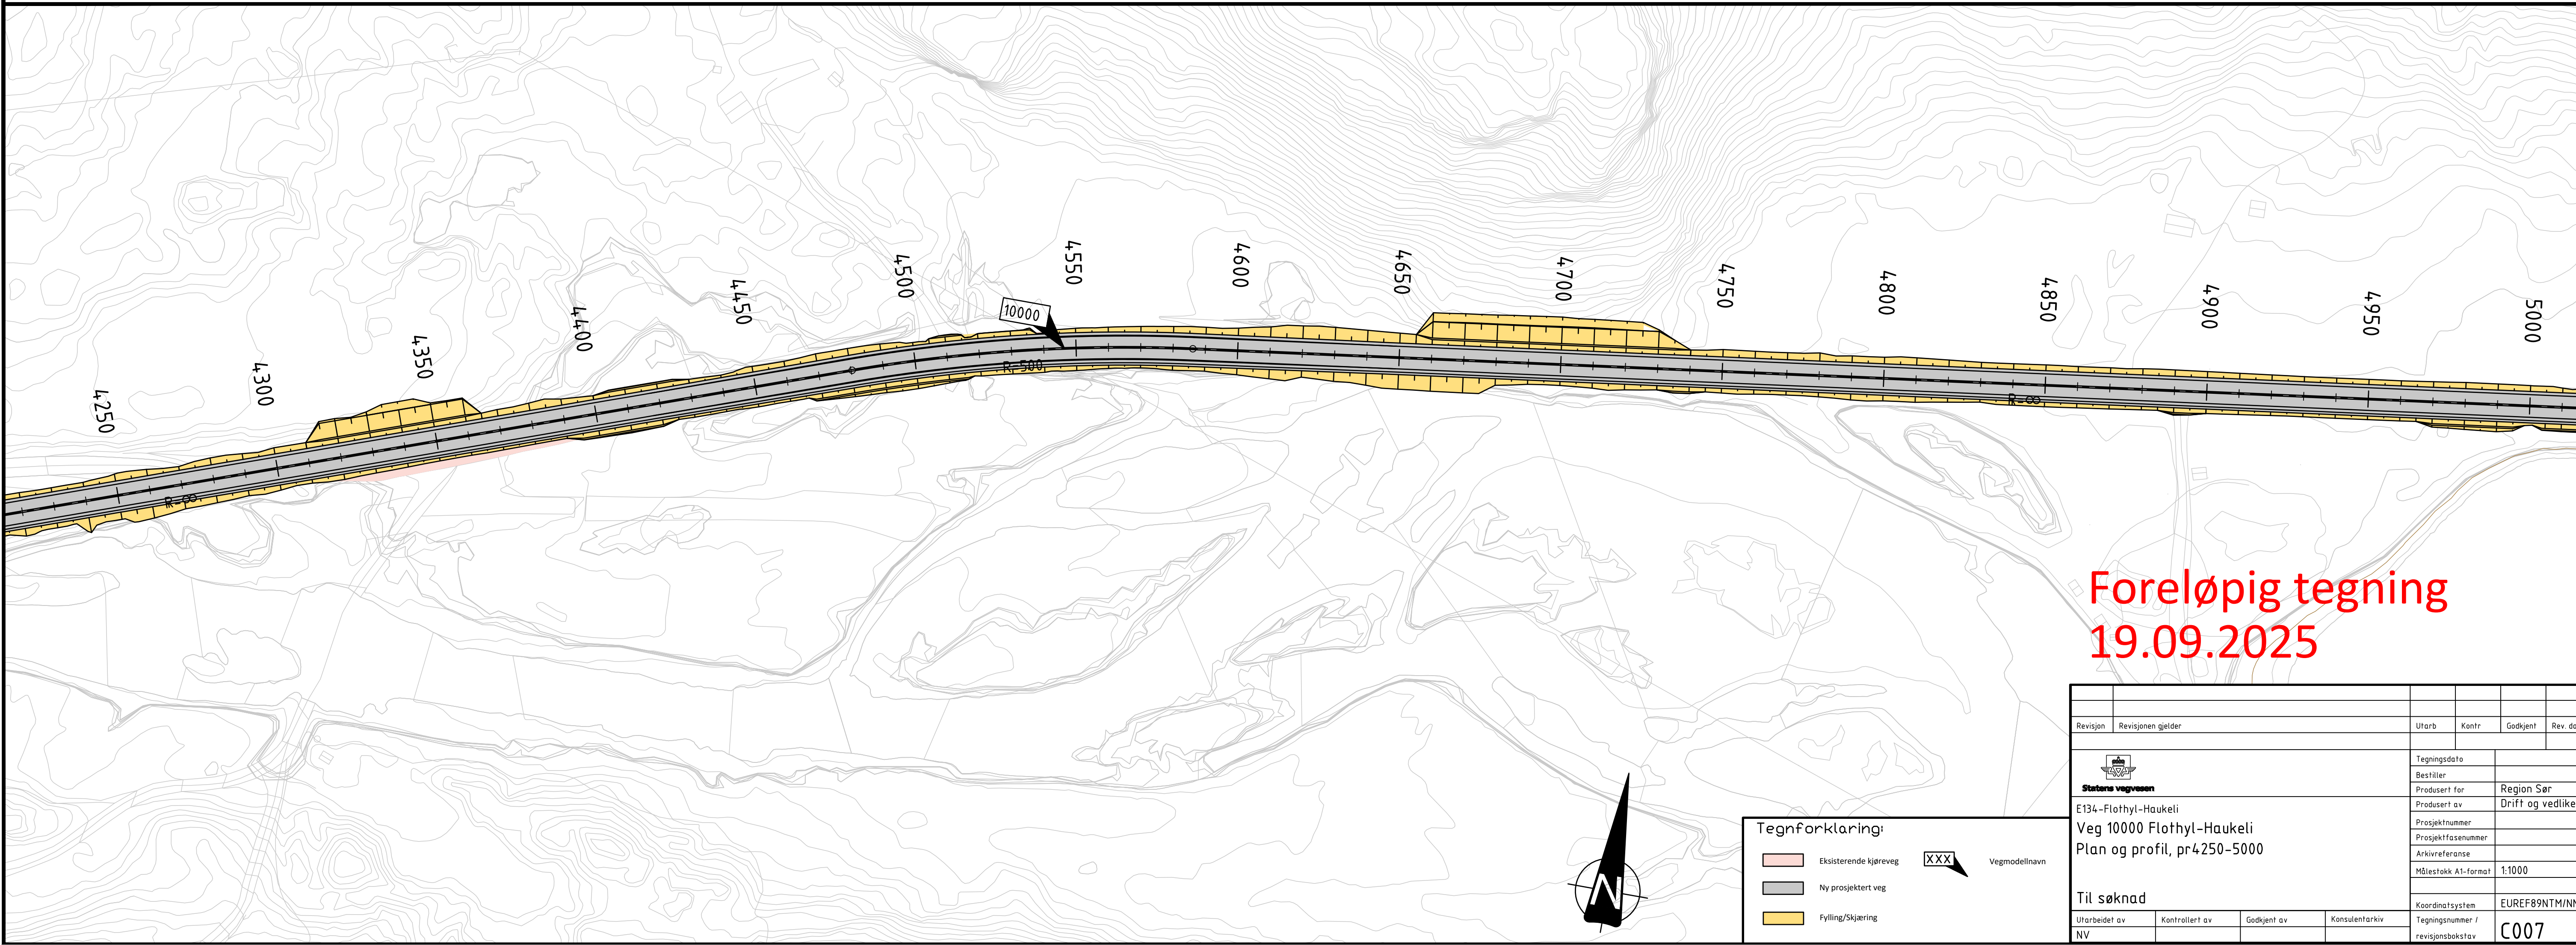

Foreløpig tegning
19.09.2025

Revisjon	Revisjonen gjelder	Utarb.	Kontr.	Godkjent	Rev. dato
E134 - Flothyl-Haukeli		Region Sør			
Veg 10000 Flothyl-Haukeli		Drift og vedlikehold			
Plan og profil, pr4250-5000		Prosjektnummer			
Til søknad		Prosjektfase			
Utarbeidet av		Kontrollert av		Godkjent av	
NV		Konsulentarkiv		Tegningsnummer / revisjonsbokstav	
				C007	

